





1

STORMWATER
SAMPLE INC.
S.M. 20403/001
TOTAL STORMWATER
MANAGEMENT EASEMENT AREA =
2230 Sq.Ft. / 0.051 Ac.+/-
TOTAL BALTIMORE COUNTY
ACCESS EASEMENT AREA =
3581 Sq.Ft. / 0.082 Ac.+/-

STORMWATER MANAGEMENT
LINE TABLE

1	N17°46'08"E - 112.00'
2	S63°14'05"E - 30.35'
3	S17°46'08"W - 112.00'
4	N63°14'05"W - 30.35'
5	S17°46'08"W - 112.00'
6	N63°14'05"W - 30.35'
7	N89°57'30"E - 27.51'
8	S8°42'30"W - 43.00'
9	N26°18'19"W - 47.39'

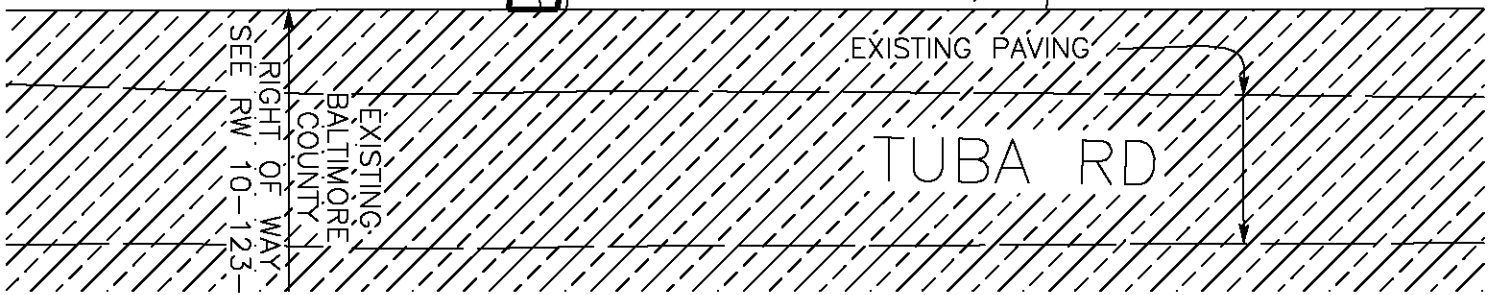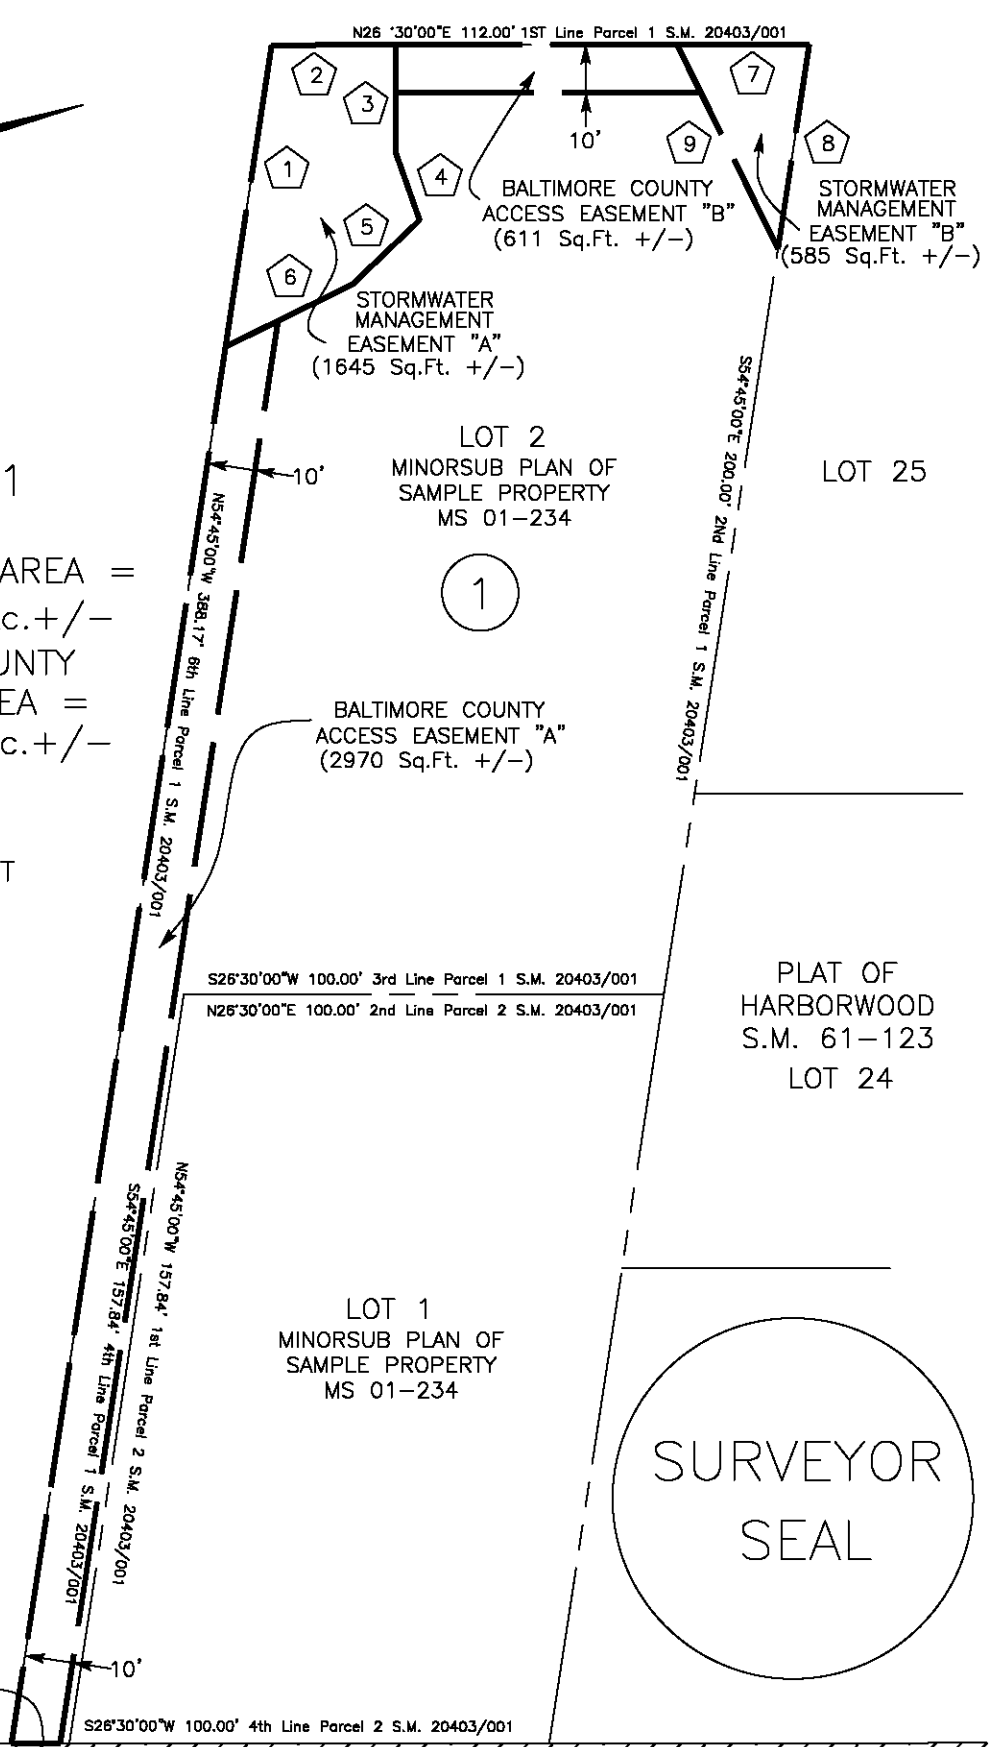

BALTIMORE COUNTY		REAL ESTATE COMPLIANCE														
DISTRICT NO. 2c1	POSITION SHEET NO.	FEDERAL PROJECT NO.														
	CONSTRUCTION PLAN NO.	MARYLAND PROJECT NO.														
APPROVED DIRECTOR OF PUBLIC WORKS DATE	<table border="1" style="width:100%; border-collapse: collapse;"> <tr> <td style="width: 50%;"><input type="checkbox"/> AREA TO BE ACQUIRED</td> <td style="width: 50%;"><input checked="" type="checkbox"/> EXISTING COUNTY R/W</td> </tr> <tr> <td><input checked="" type="checkbox"/> REVERTIBLE SLOPE EASEMENT</td> <td><input checked="" type="checkbox"/> AREA TO BE RELEASED</td> </tr> <tr> <td><input checked="" type="checkbox"/> TEMPORARY CONSTRUCTION AREA</td> <td><input checked="" type="checkbox"/> TEMPORARY SLOPE EASEMENT</td> </tr> </table>		<input type="checkbox"/> AREA TO BE ACQUIRED	<input checked="" type="checkbox"/> EXISTING COUNTY R/W	<input checked="" type="checkbox"/> REVERTIBLE SLOPE EASEMENT	<input checked="" type="checkbox"/> AREA TO BE RELEASED	<input checked="" type="checkbox"/> TEMPORARY CONSTRUCTION AREA	<input checked="" type="checkbox"/> TEMPORARY SLOPE EASEMENT	SURVEYOR DATE REG. NO. REVISIONS							
<input type="checkbox"/> AREA TO BE ACQUIRED	<input checked="" type="checkbox"/> EXISTING COUNTY R/W															
<input checked="" type="checkbox"/> REVERTIBLE SLOPE EASEMENT	<input checked="" type="checkbox"/> AREA TO BE RELEASED															
<input checked="" type="checkbox"/> TEMPORARY CONSTRUCTION AREA	<input checked="" type="checkbox"/> TEMPORARY SLOPE EASEMENT															
APPROVED CHIEF, BUREAU OF LAND ACQUISITION DATE	<table border="1" style="width:100%; border-collapse: collapse;"> <tr> <th>ITEM NO.</th> <th>RECORDED</th> <th>DRAWN BY</th> </tr> <tr> <td> </td> <td> </td> <td> </td> </tr> <tr> <td> </td> <td> </td> <td> </td> </tr> <tr> <td> </td> <td> </td> <td> </td> </tr> </table>		ITEM NO.	RECORDED	DRAWN BY										SCALE: 1" = 40' B.C. JOB ORDER NO. 205-0001-7500 RW09-123-4	
ITEM NO.	RECORDED	DRAWN BY														
APPROVED DIVISION OF DRAFTING DATE	<table border="1" style="width:100%; border-collapse: collapse;"> <tr> <td>PLAT CHECKED</td> <td> </td> </tr> <tr> <td>AREA CHECKED</td> <td> </td> </tr> <tr> <td>TITLE CHECKED</td> <td> </td> </tr> </table>		PLAT CHECKED		AREA CHECKED		TITLE CHECKED		REVISIONS							
PLAT CHECKED																
AREA CHECKED																
TITLE CHECKED																