



Sewer Service Area 08-01-02-05

100
 Feet
 1:5,270
 1 inch = 439 feet

| | 2022 | 00-21 |
|----------------|------|-------|
| FOG Facilities | 1 | |
| FOG SSOs | 1 | 0 |
| FOG Blockages | 0 | 0 |

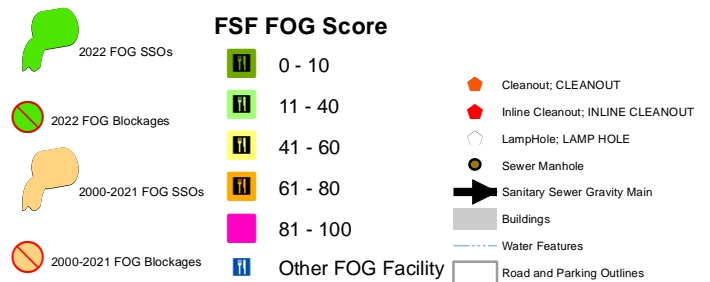

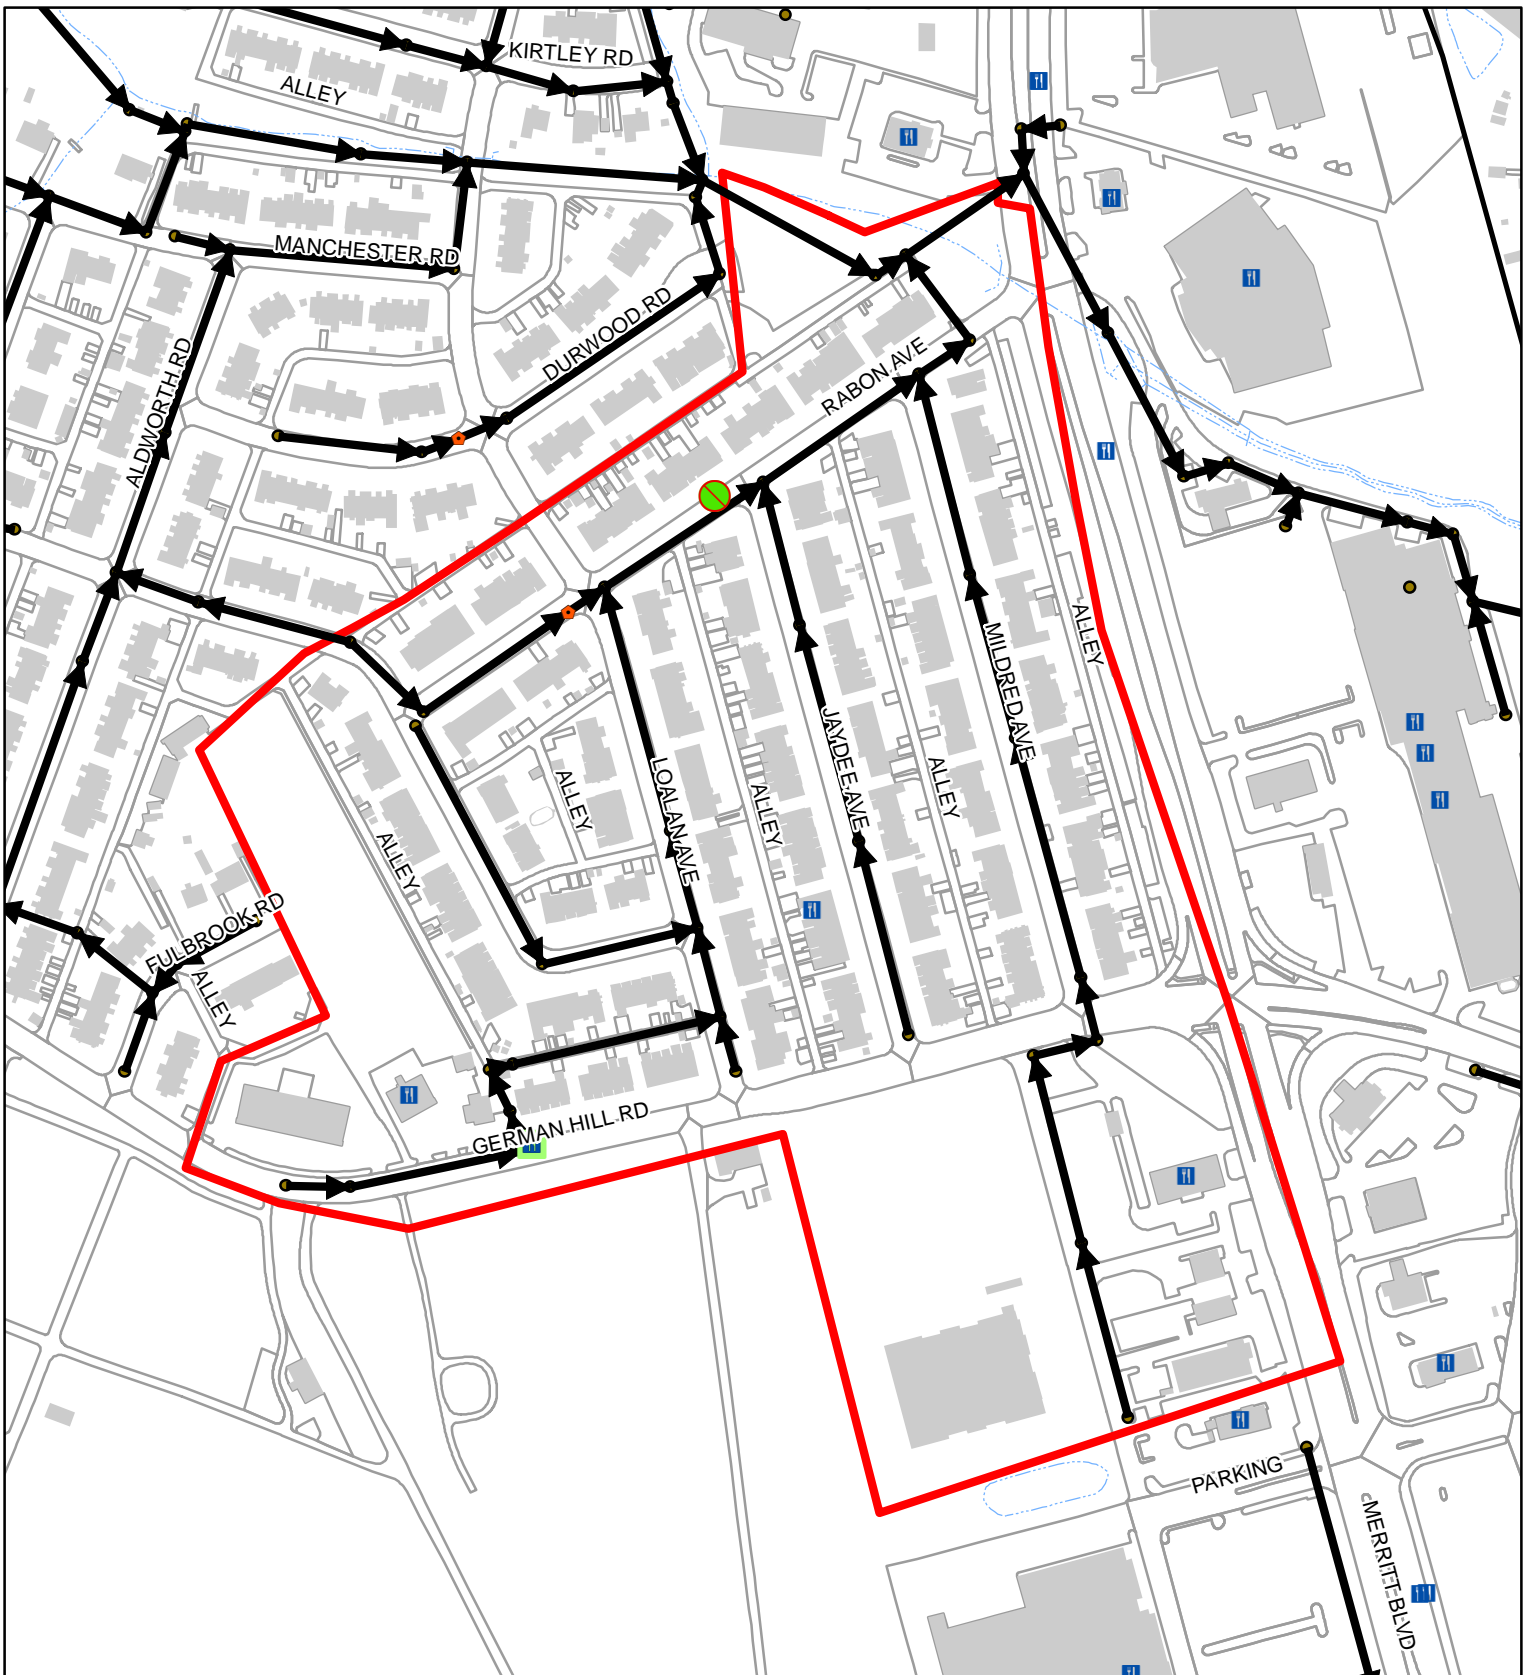

Sewer Service Area 16-02-09-00

100
 Feet
 1:3,570
 1 inch = 298 feet

| | 2022 | 00-21 |
|----------------|------|-------|
| FOG Facilities | 2 | |
| FOG SSOs | 0 | 0 |
| FOG Blockages | 1 | 0 |

2022 FOG SSOs

2022 FOG Blockages

2000-2021 FOG SSOs

2000-2021 FOG Blockages

FSF FOG Score

0 - 10

11 - 40

41 - 60

61 - 80

81 - 100

Other FOG Facility

Cleanout; CLEANOUT

Inline Cleanout; INLINE CLEANOUT

LampHole; LAMP HOLE


Sewer Manhole

Sanitary Sewer Gravity Main

Buildings

Water Features



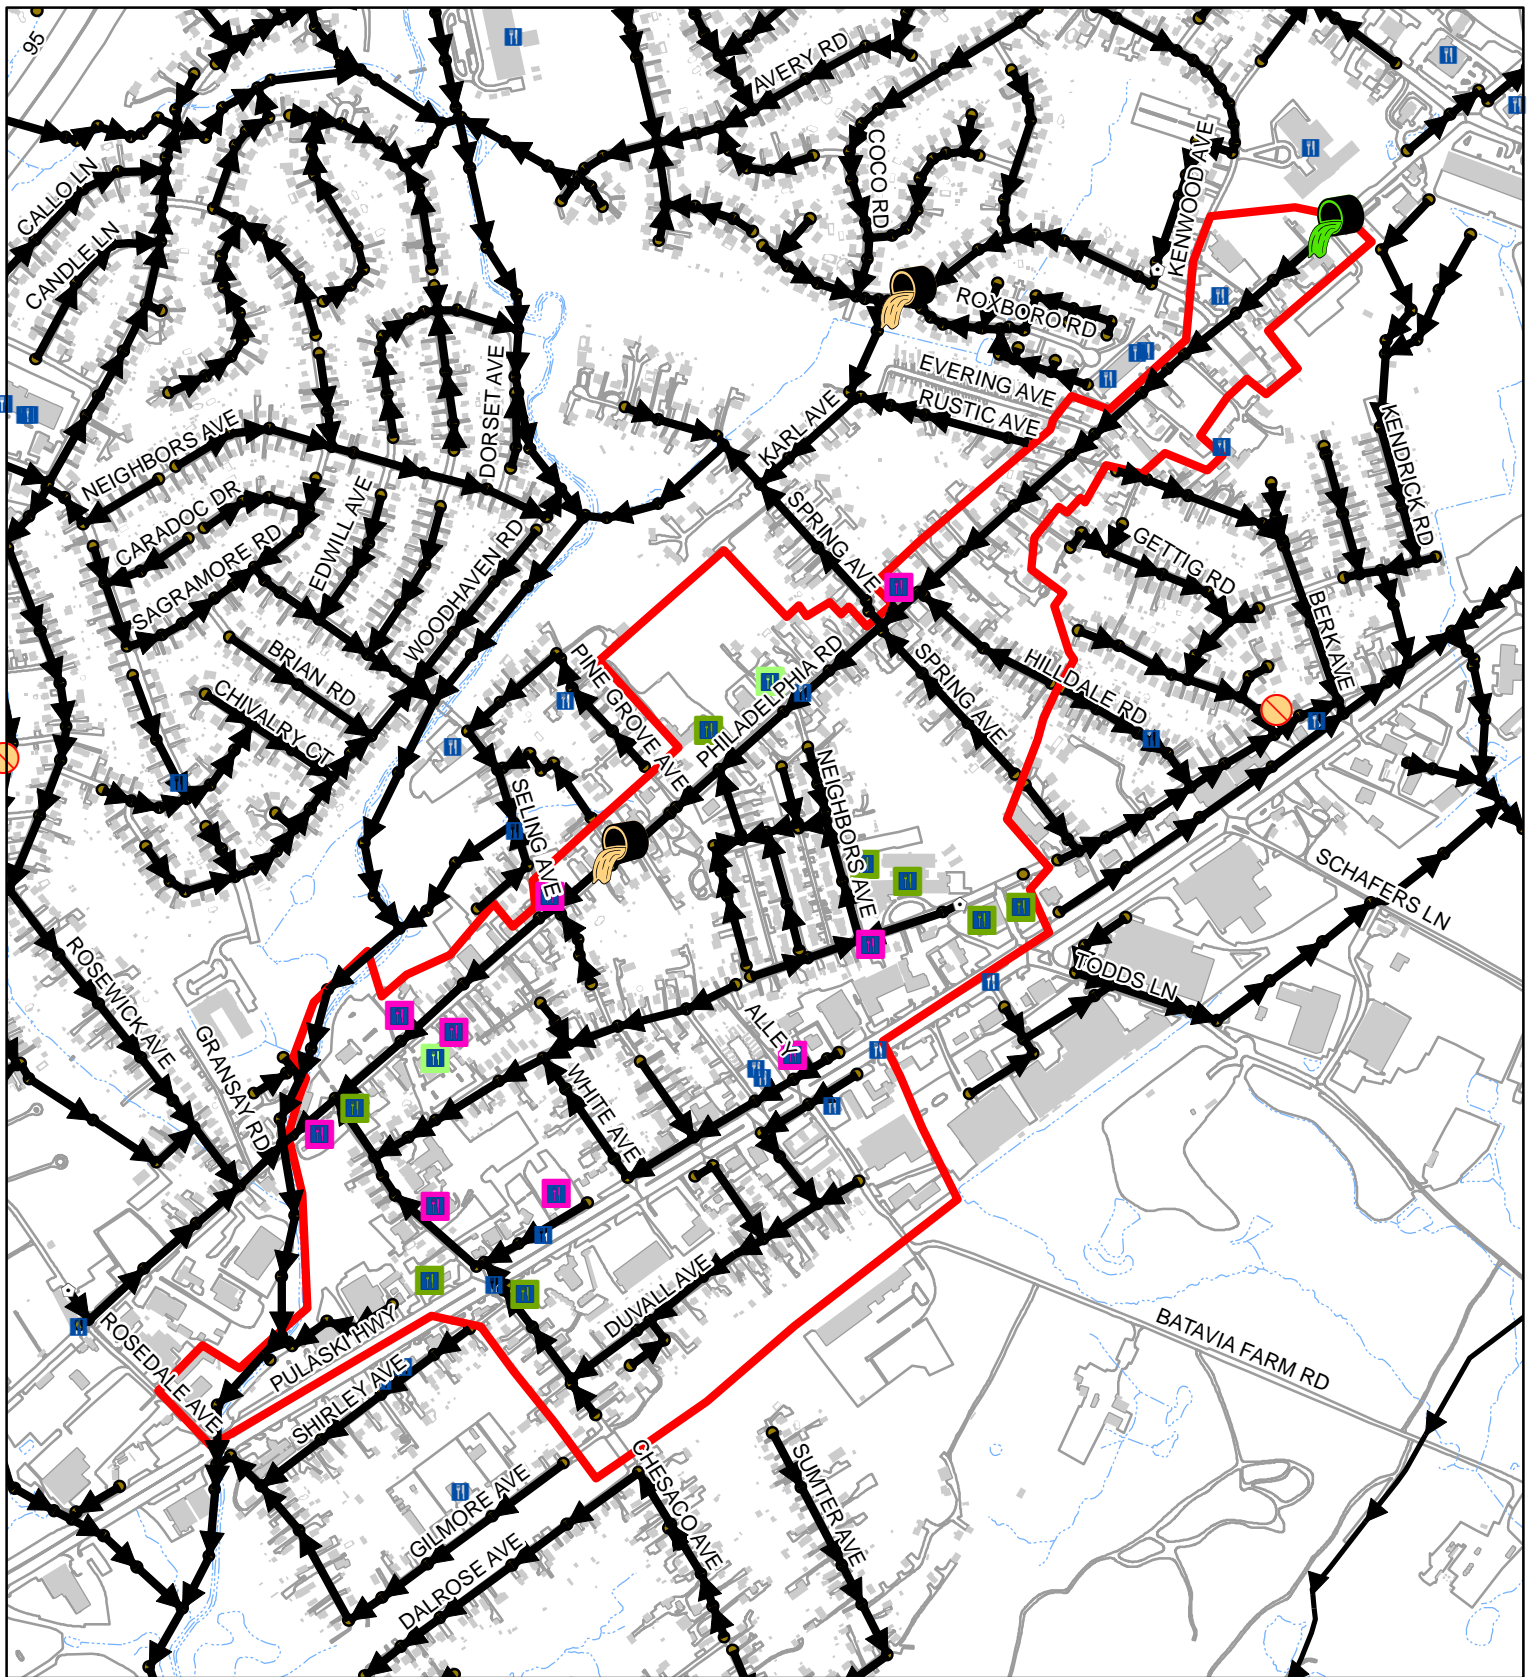

Road and Parking Outlines









Sewer Service Area 22-08-00-00









100
 Feet
 1:10,450
 1 inch = 871 feet


| | 2022 | 00-21 |
|----------------|------|-------|
| FOG Facilities | 19 | |
| FOG SSOs | 1 | 0 |
| FOG Blockages | 0 | 0 |

-  2022 FOG SSOs
-  2022 FOG Blockages
-  2000-2021 FOG SSOs
-  2000-2021 FOG Blockages

FSF FOG Score

-  0 - 10
-  11 - 40
-  41 - 60
-  61 - 80
-  81 - 100
-  Other FOG Facility

-  Cleanout; CLEANOUT
-  Inline Cleanout; INLINE CLEANOUT
-  LampHole; LAMP HOLE
-  Sewer Manhole
-  Sanitary Sewer Gravity Main
-  Buildings
-  Water Features
-  Road and Parking Outlines

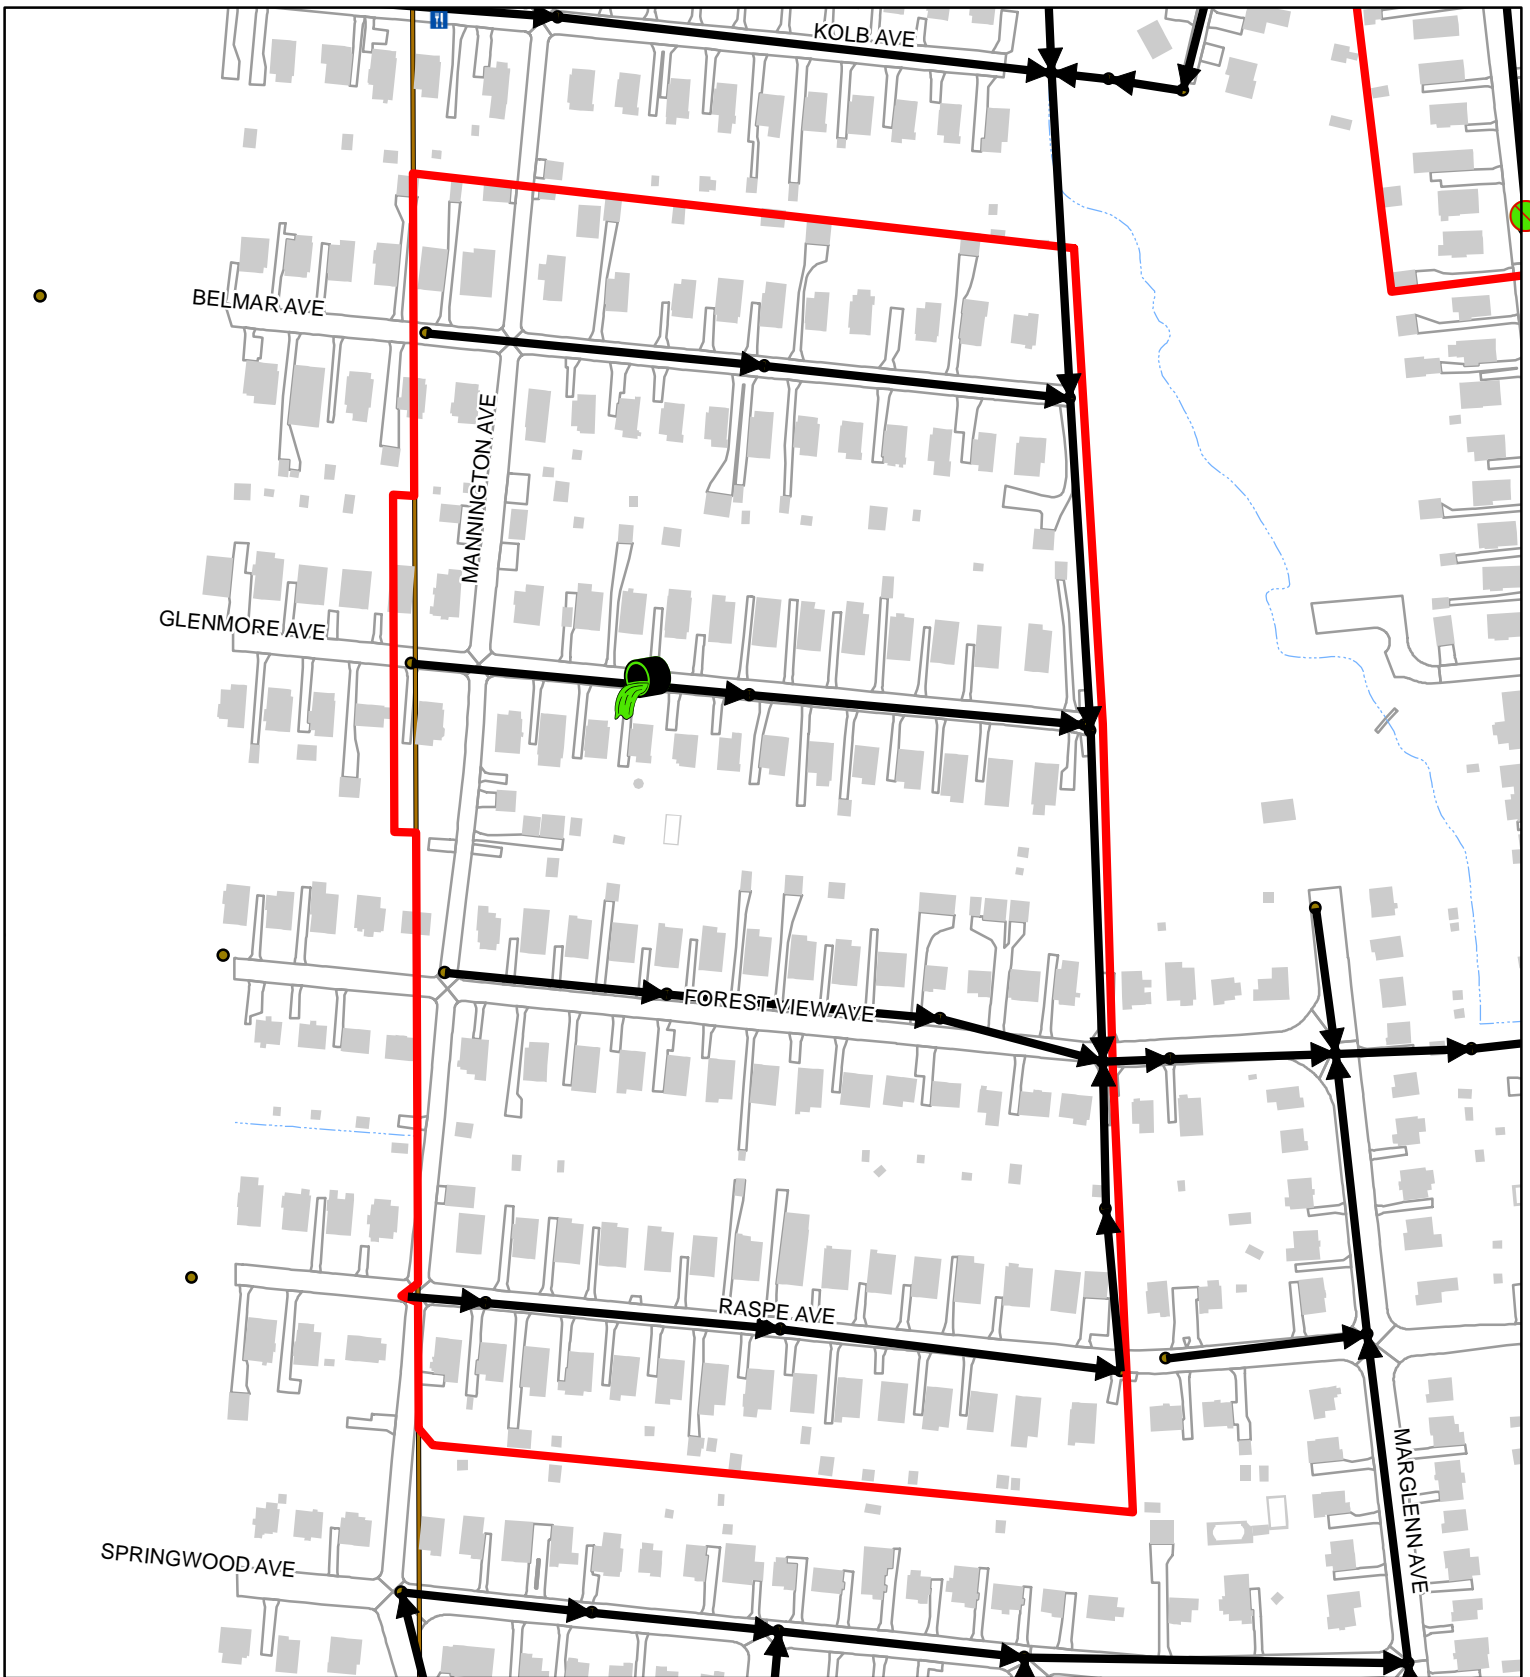

Sewer Service Area 22-29-04-00

100
 Feet
 1:2,570
 1 inch = 214 feet


| | 2022 | 00-21 |
|----------------|------|-------|
| FOG Facilities | 0 | |
| FOG SSOs | 1 | 0 |
| FOG Blockages | 0 | 0 |

- 2022 FOG SSOs
- 2022 FOG Blockages
- 2000-2021 FOG SSOs
- 2000-2021 FOG Blockages

FSF FOG Score

- 0 - 10
- 11 - 40
- 41 - 60
- 61 - 80
- 81 - 100
- Other FOG Facility

- Cleanout; CLEANOUT
- Inline Cleanout; INLINE CLEANOUT
- LampHole; LAMP HOLE
- Sewer Manhole
- Sanitary Sewer Gravity Main
- Buildings
- Water Features
- Road and Parking Outlines

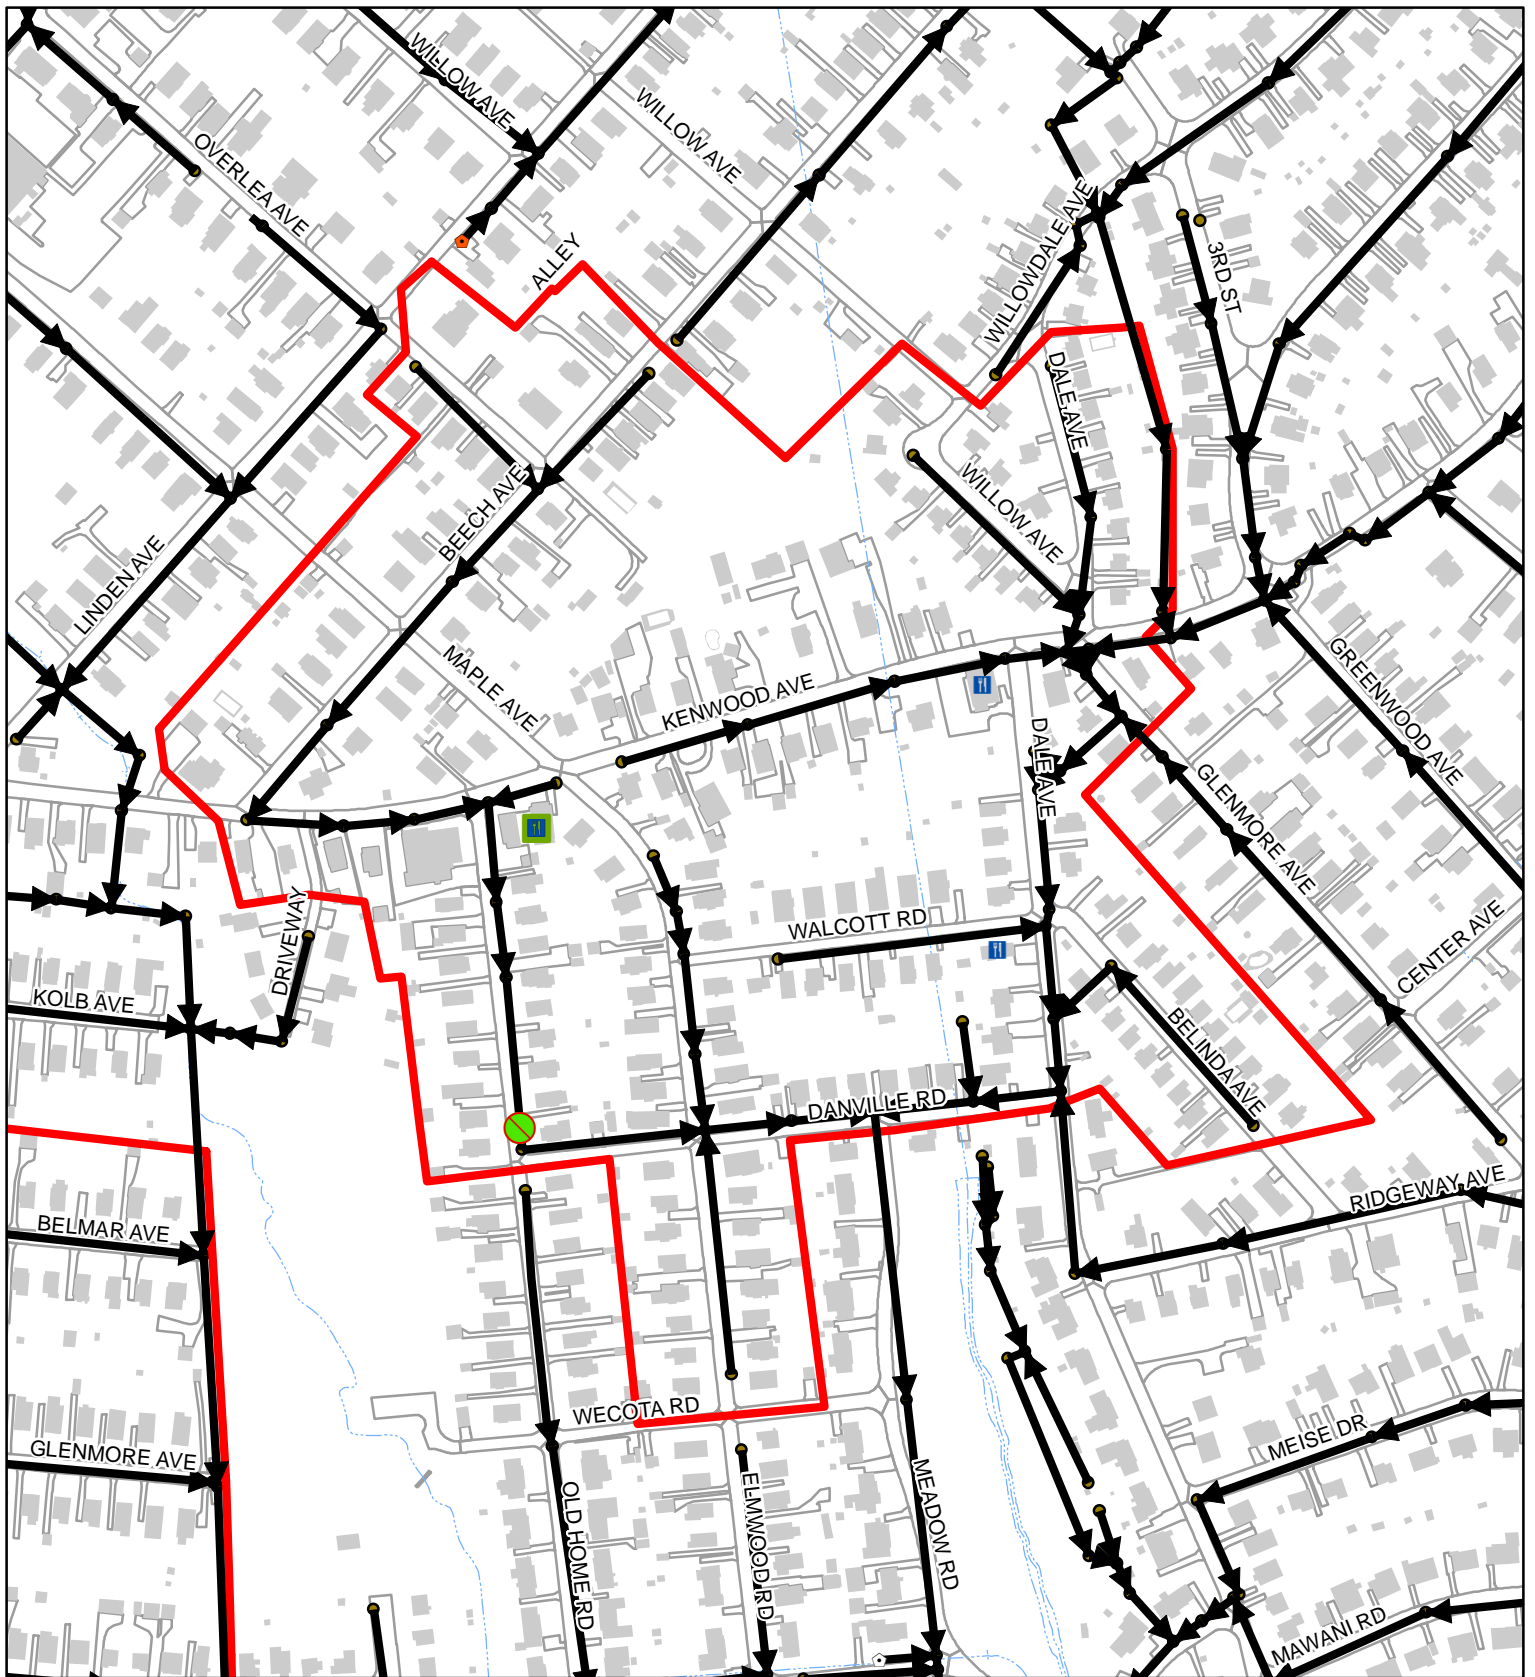

Sewer Service Area 22-30-00-00

100
 Feet
 1:3,700
 1 inch = 308 feet

| | 2022 | 00-21 |
|----------------|------|-------|
| FOG Facilities | 1 | |
| FOG SSOs | 0 | 0 |
| FOG Blockages | 1 | 0 |

