

## Sewer Service Area 30-03-07-00

100  
 Feet  
 1:4,080  
 1 inch = 340 feet


	2022	00-21
FOG Facilities	1	
FOG SSOs	0	1
FOG Blockages	1	0

- 2022 FOG SSOs
- 2022 FOG Blockages
- 2000-2021 FOG SSOs
- 2000-2021 FOG Blockages

**FSF FOG Score**

- 0 - 10
- 11 - 40
- 41 - 60
- 61 - 80
- 81 - 100
- Other FOG Facility


- Cleanout; CLEANOUT
- Inline Cleanout; INLINE CLEANOUT
- LampHole; LAMP HOLE
- Sewer Manhole
- Sanitary Sewer Gravity Main
- Buildings
- Water Features
- Road and Parking Outlines

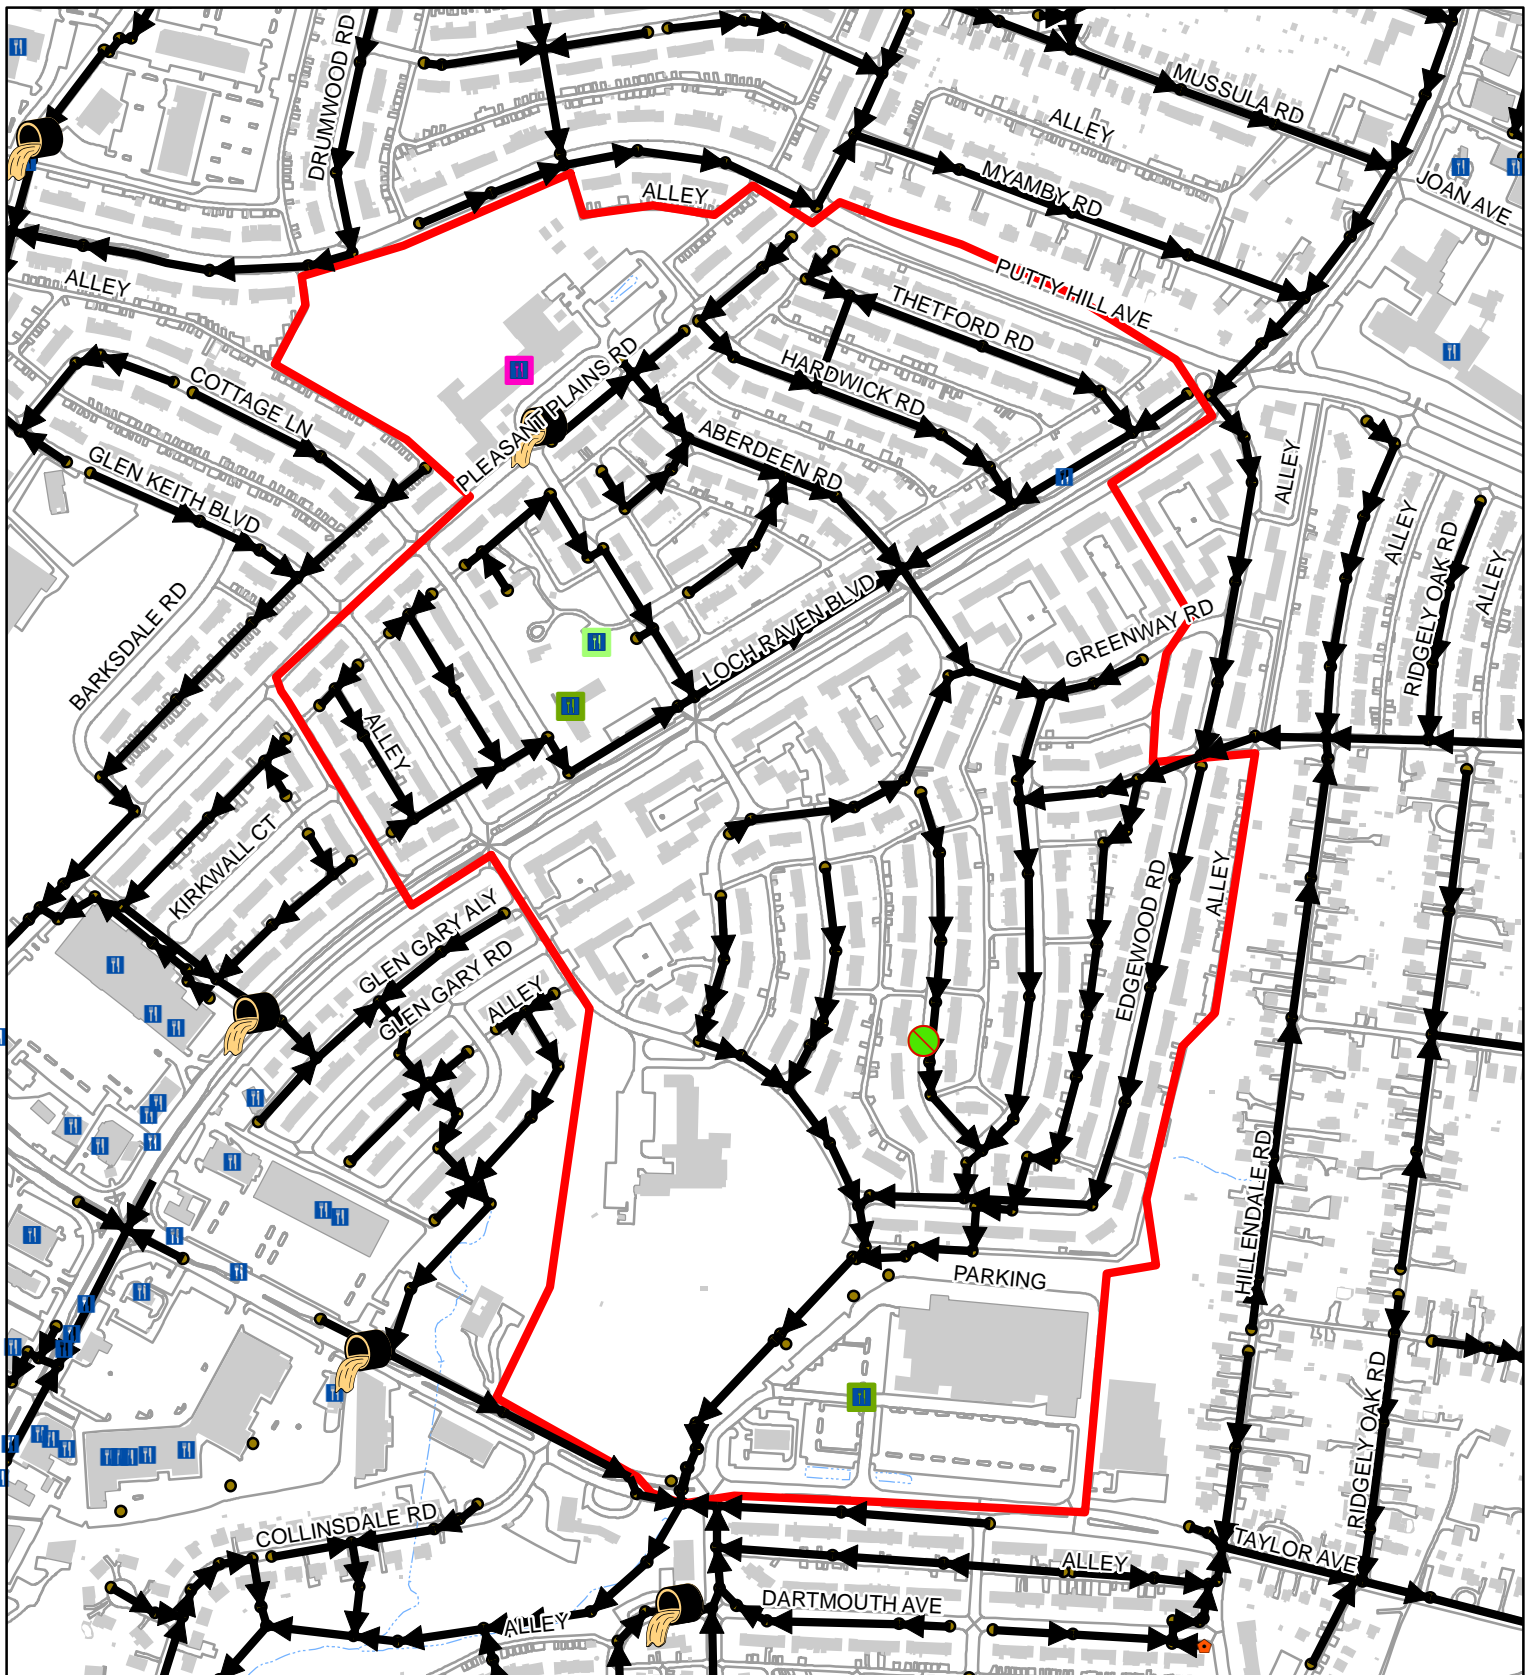


## Sewer Service Area 33-86-13-00

100  
 Feet  
 1:6,500  
 1 inch = 542 feet

	2022	00-21
FOG Facilities	4	
FOG SSOs	0	1
FOG Blockages	1	0

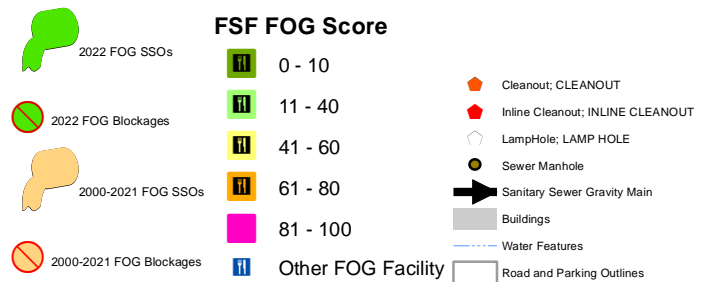




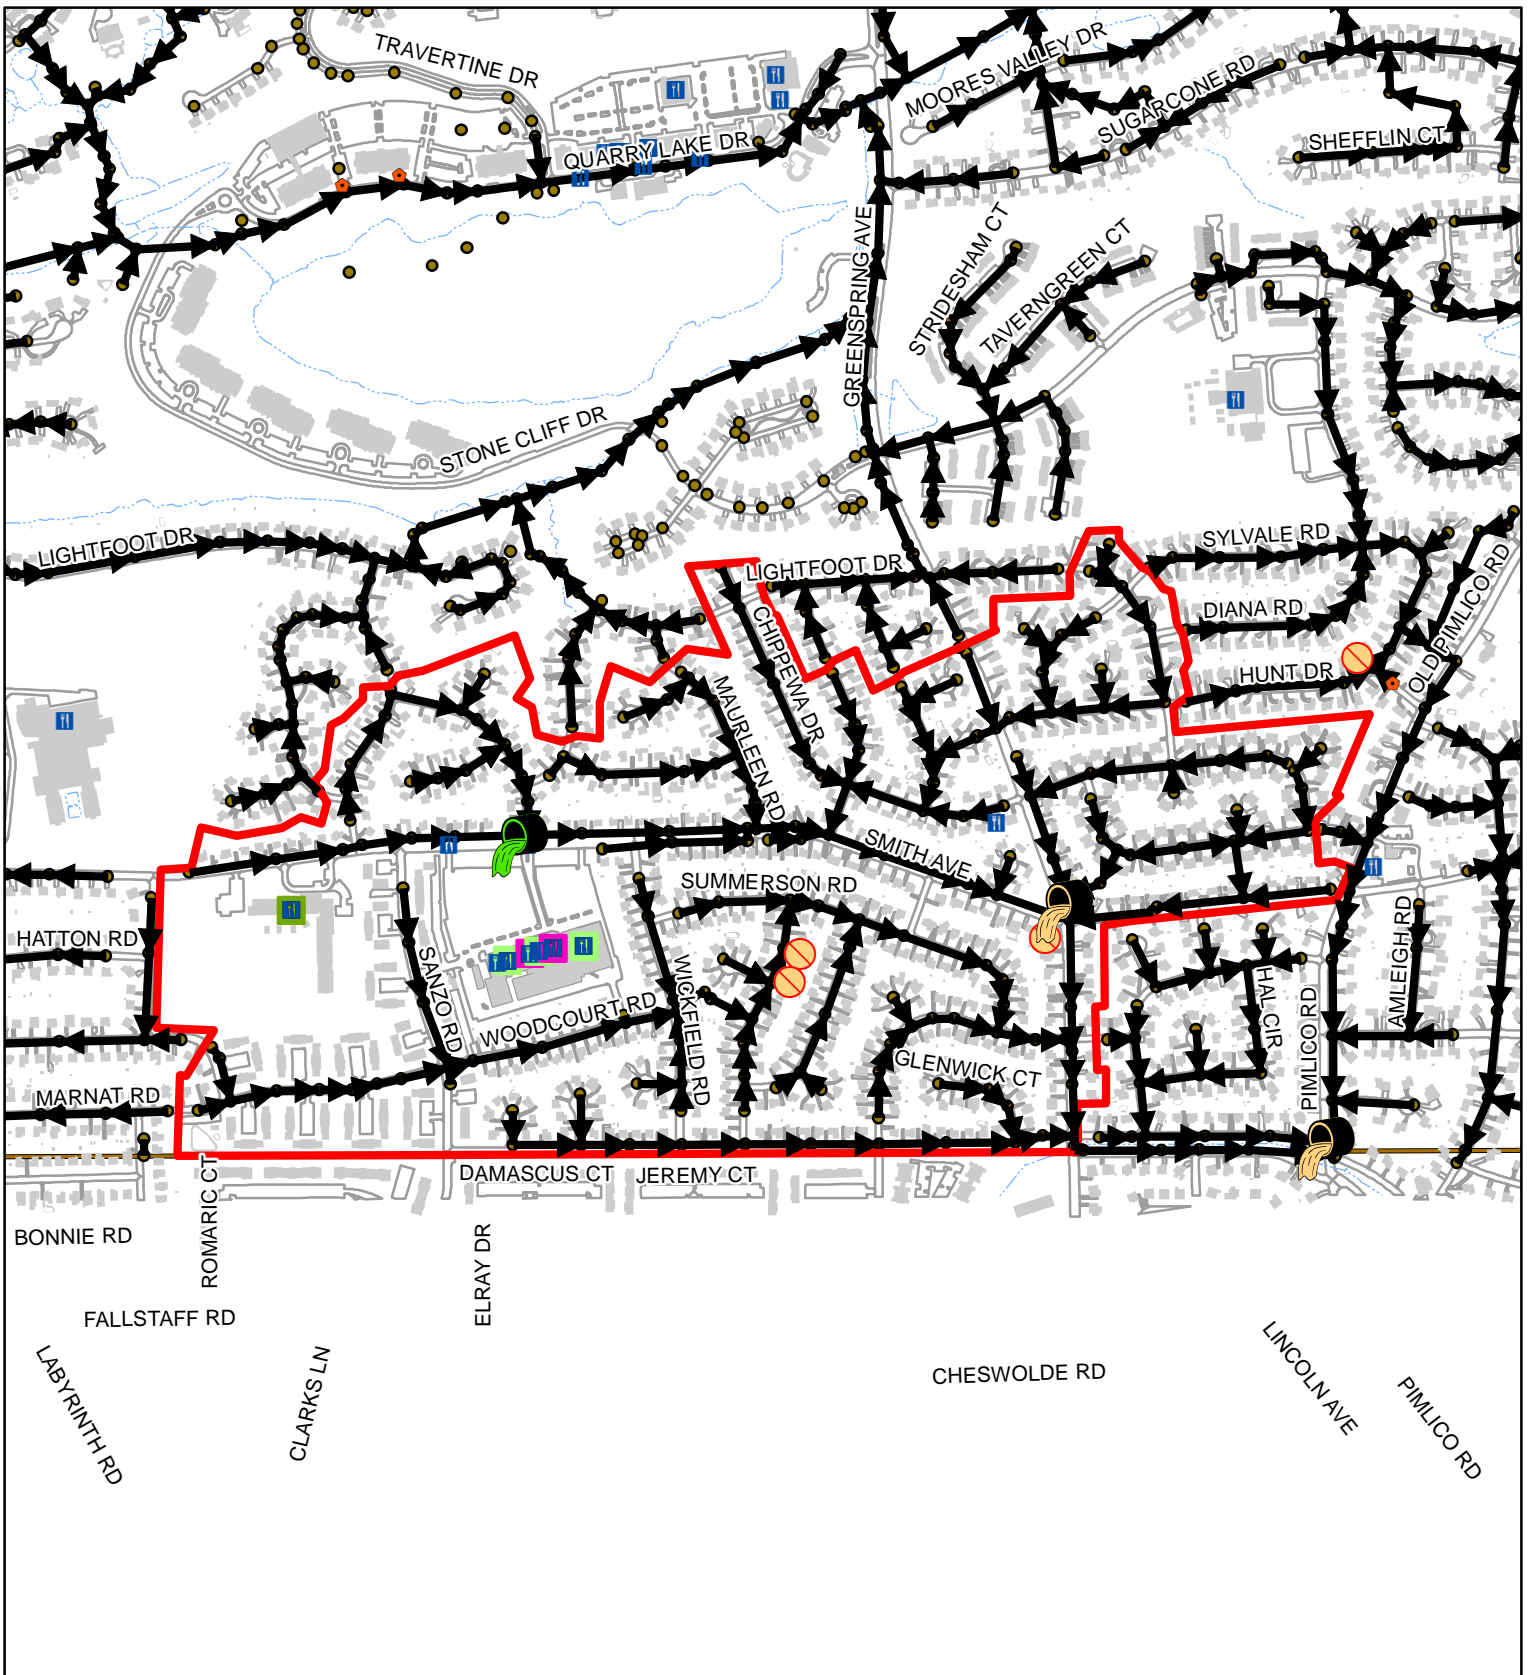


## Sewer Service Area 45-10-02-06

100  
 Feet  
 1:10,560  
 1 inch = 880 feet

	2022	00-21
FOG Facilities	6	
FOG SSOs	1	1
FOG Blockages	0	3

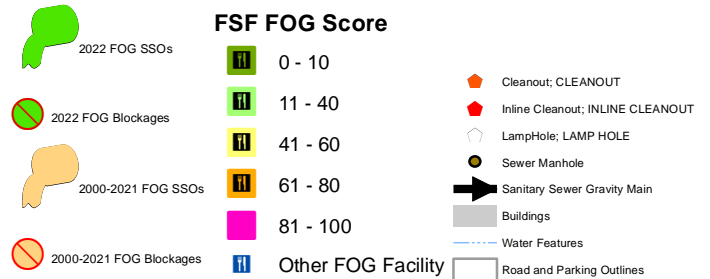

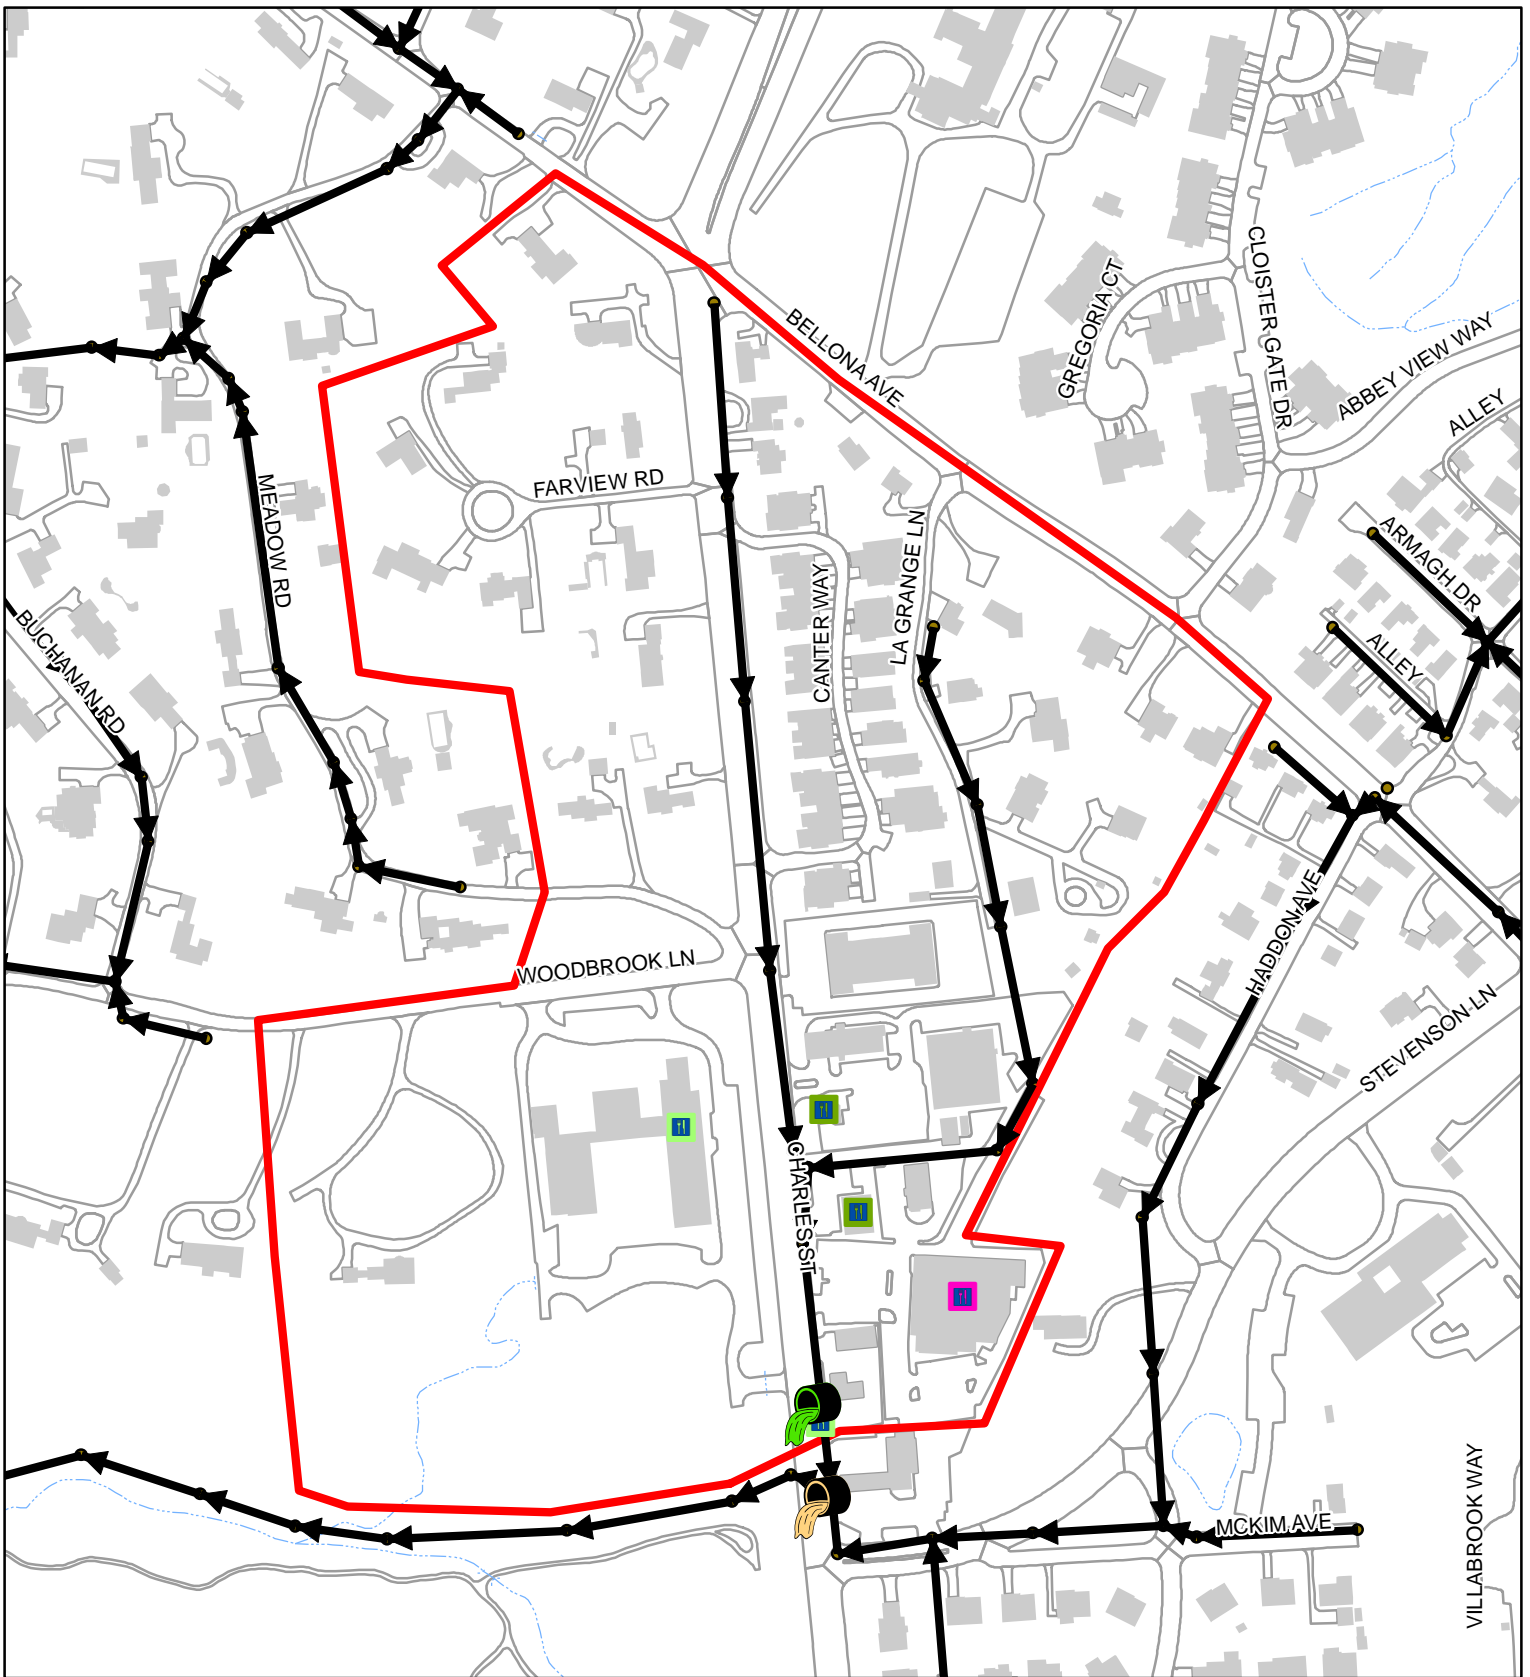

## Sewer Service Area 45-55-04-00

100  
 Feet  
 1:3,560  
 1 inch = 297 feet


	2022	00-21
FOG Facilities	5	
FOG SSOs	1	0
FOG Blockages	0	0

- 2022 FOG SSOs
- 2022 FOG Blockages
- 2000-2021 FOG SSOs
- 2000-2021 FOG Blockages

**FSF FOG Score**

- 0 - 10
- 11 - 40
- 41 - 60
- 61 - 80
- 81 - 100
- Other FOG Facility



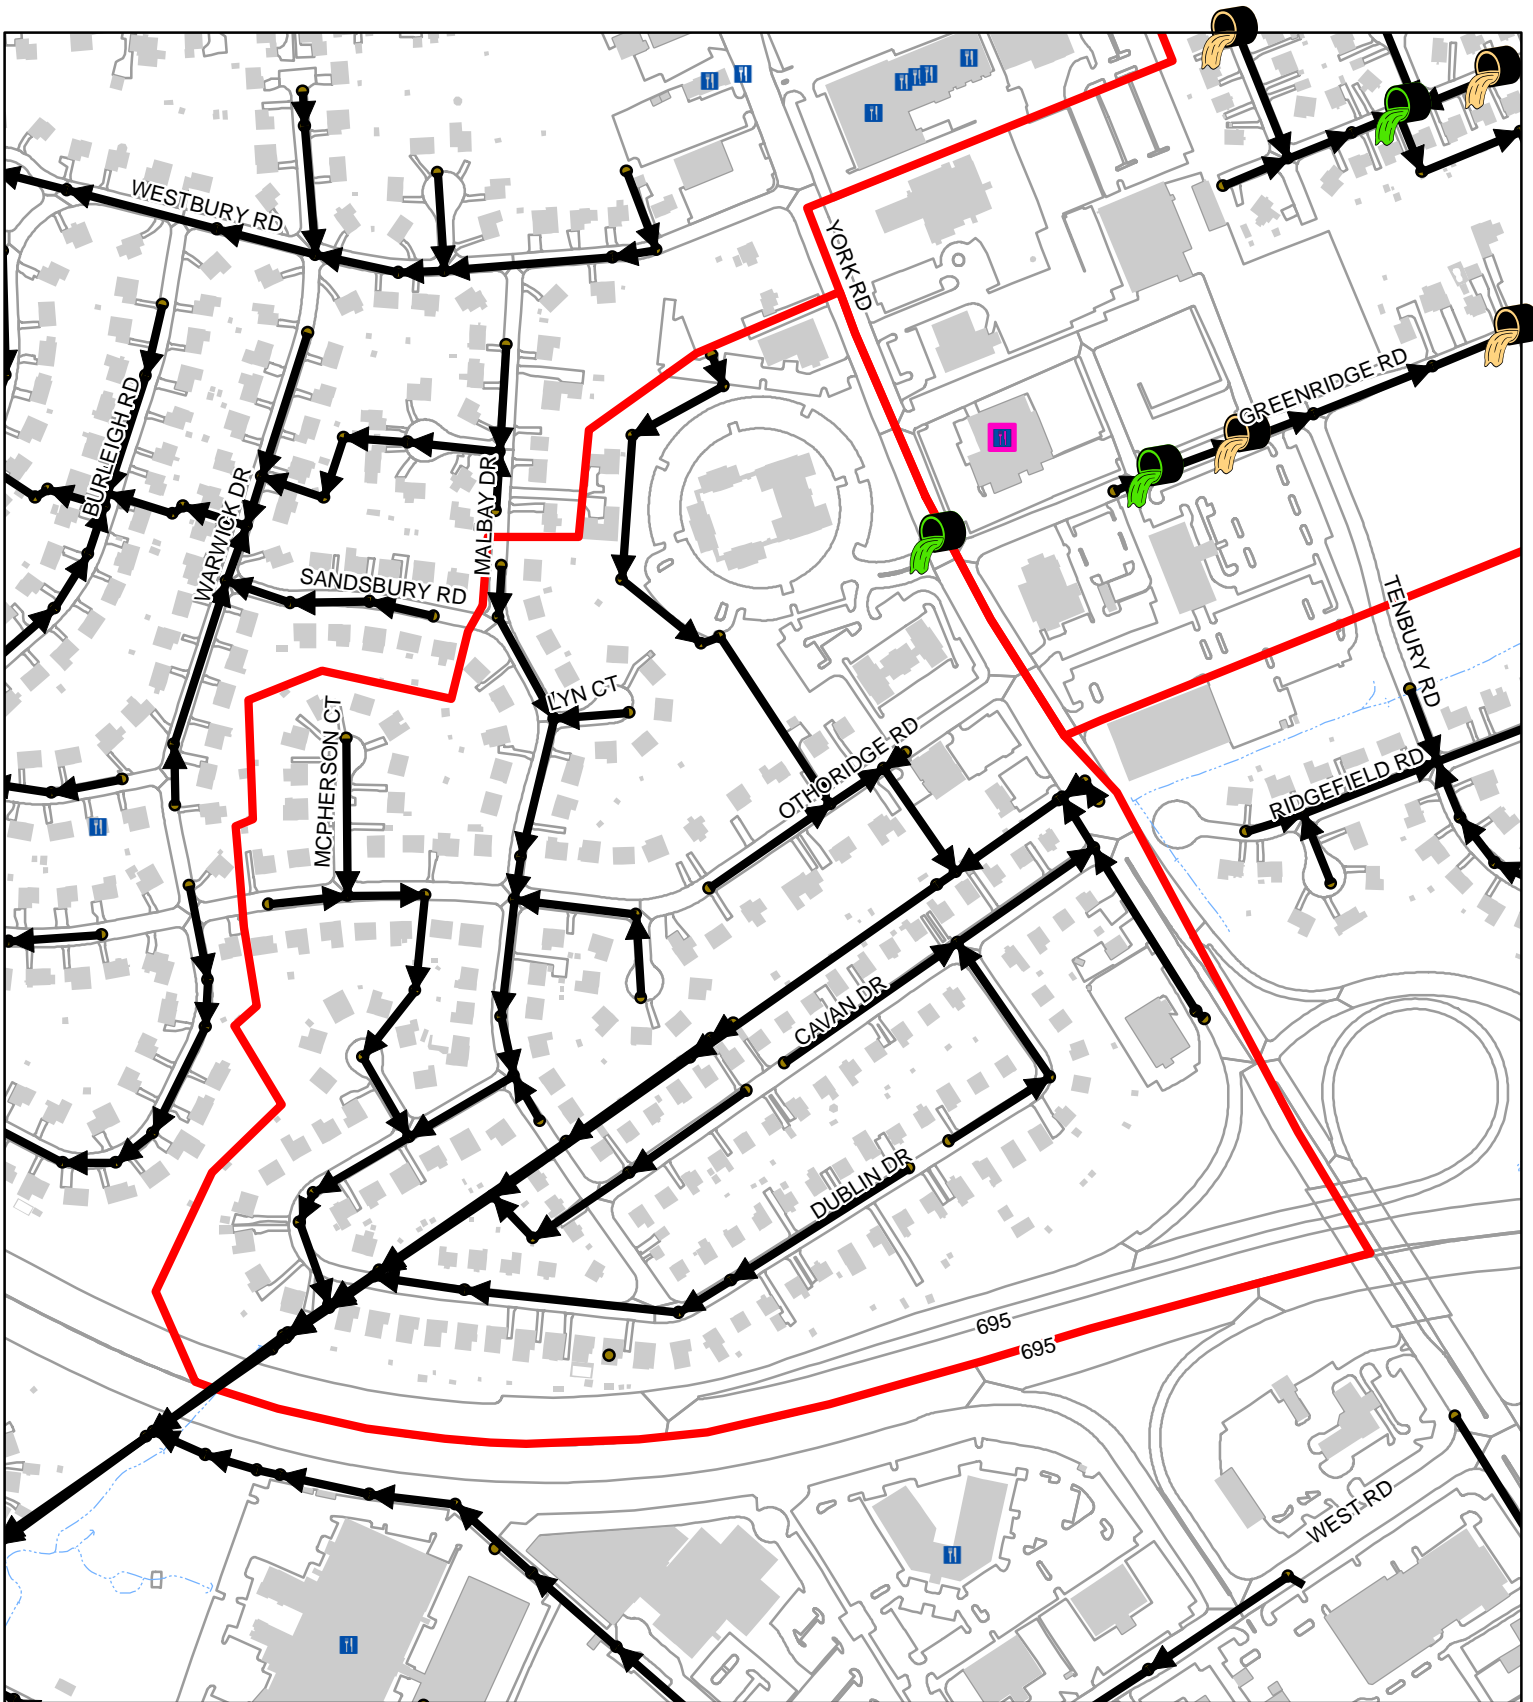

- Cleanout; CLEANOUT
- Inline Cleanout; INLINE CLEANOUT
- LampHole; LAMP HOLE
- Sewer Manhole
- Sanitary Sewer Gravity Main
- Buildings
- Water Features
- Road and Parking Outlines









## Sewer Service Area 45-59-20-06








100  
 Feet  
 1:4,320  
 1 inch = 360 feet

	2022	00-21
FOG Facilities	0	
FOG SSOs	1	0
FOG Blockages	0	0

-  2022 FOG SSOs
-  2022 FOG Blockages
-  2000-2021 FOG SSOs
-  2000-2021 FOG Blockages

**FSF FOG Score**

-  0 - 10
-  11 - 40
-  41 - 60
-  61 - 80
-  81 - 100
-  Other FOG Facility

-  Cleanout; CLEANOUT
-  Inline Cleanout; INLINE CLEANOUT
-  LampHole; LAMP HOLE
-  Sewer Manhole
-  Sanitary Sewer Gravity Main
-  Buildings
-  Water Features
-  Road and Parking Outlines