





Sewer Service Area 81-61-00-00









100 Feet
 1:5,060
 1 inch = 422 feet




 







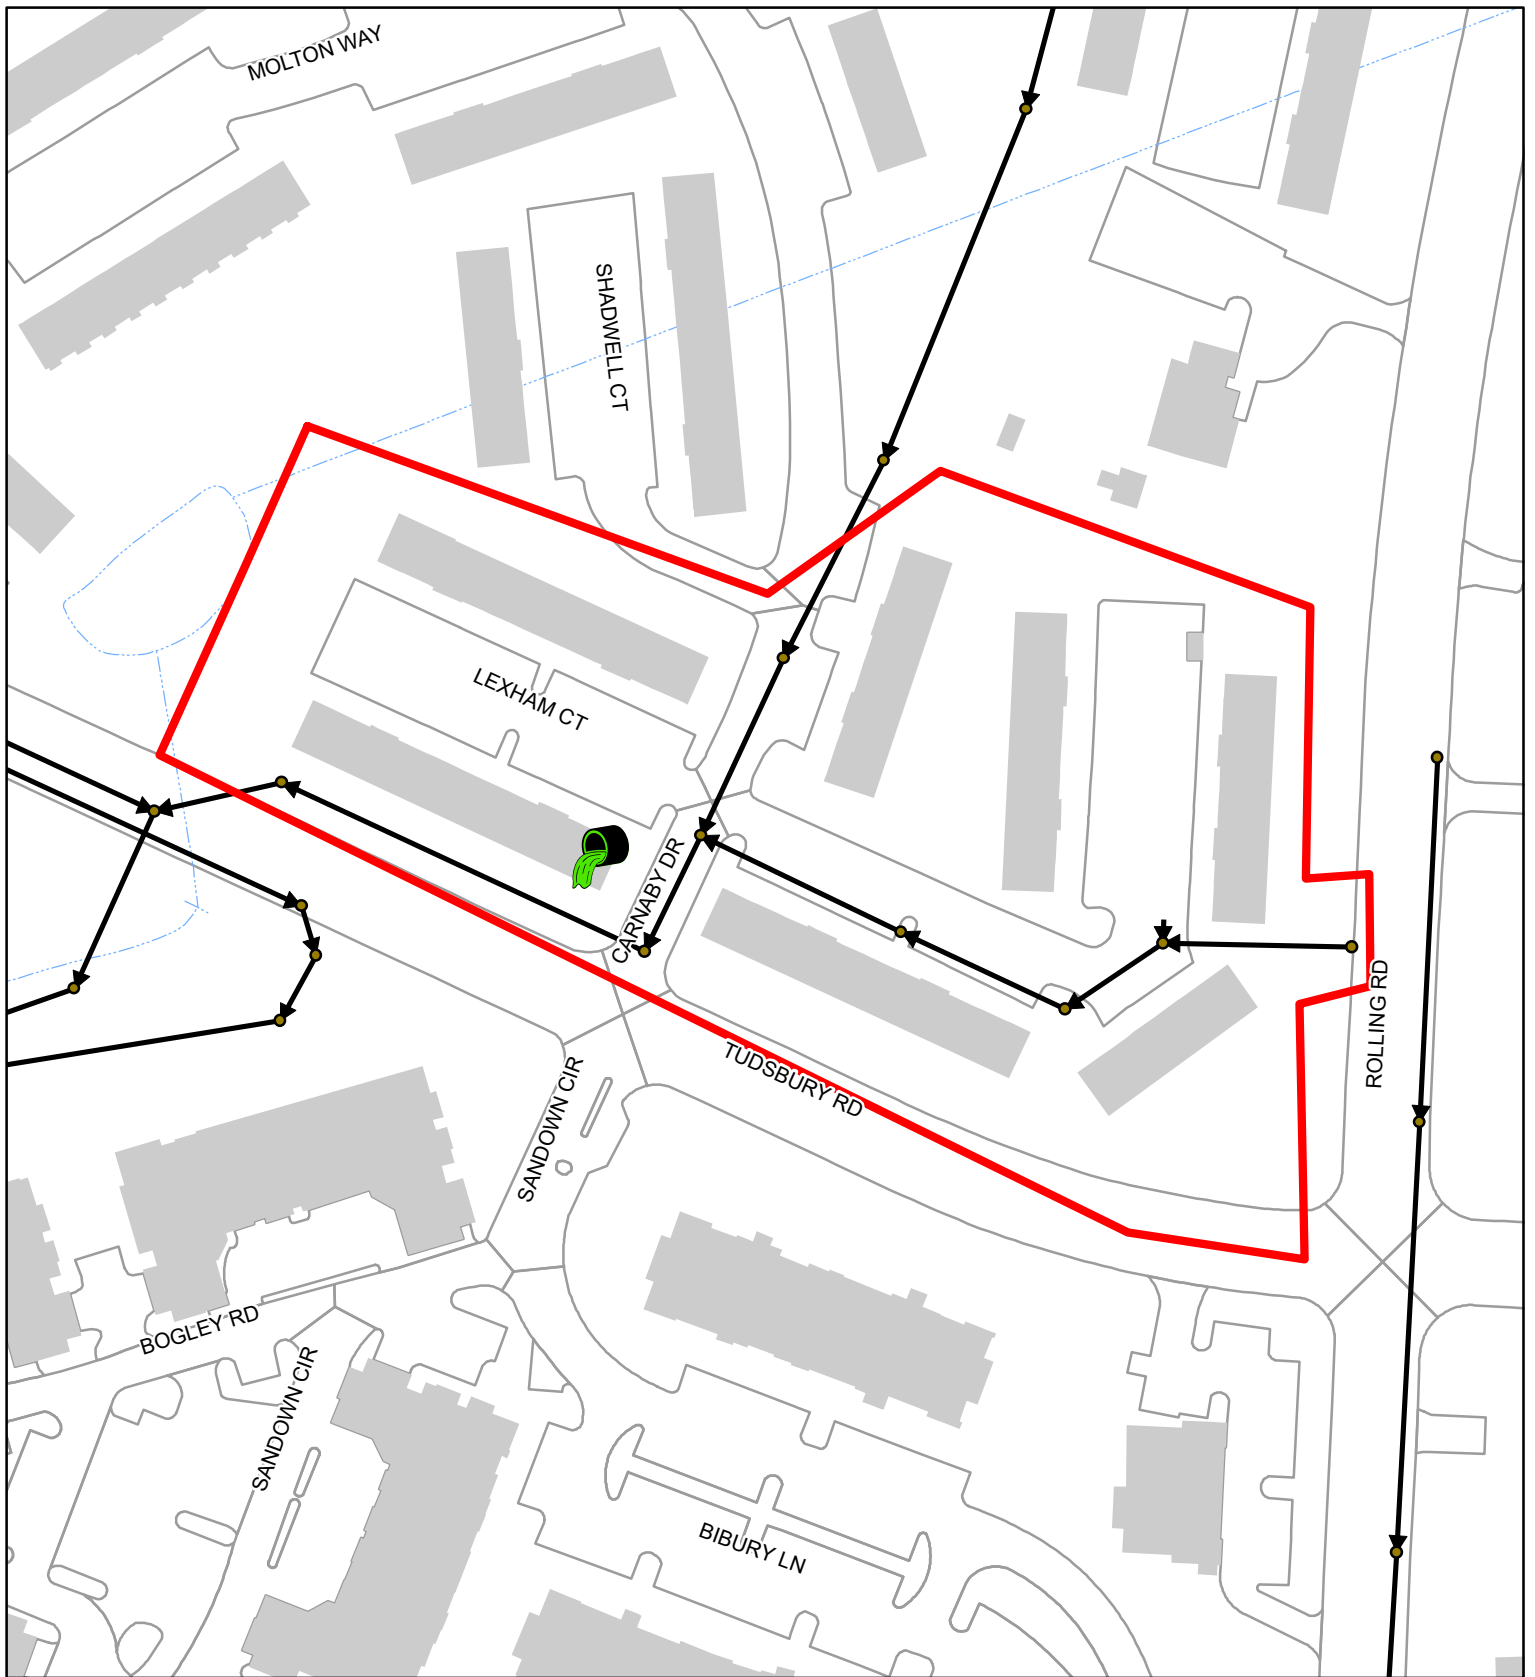
	2023	00-22
FOG Facilities	0	
FOG SSOs	1	0
FOG Blockages	0	0

-  2023 FOG SSOs
-  2023 FOG Blockages
-  2000-2022 FOG SSOs
-  2000-2022 FOG Blockages


FSF FOG Score

-  0 - 10
-  11 - 40
-  41 - 60
-  61 - 80
-  81 - 100
-  Other FOG Facility

-  Cleanout
-  Inline Cleanout
-  LampHole
-  Sewer Manhole
-  Sanitary Sewer Gravity Main
-  Water Features
-  Buildings
-  Road and Parking Outlines
-  Sewer Service Area



Sewer Service Area 82-72-03-01

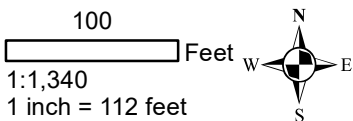


	2023	00-22
FOG Facilities	0	
FOG SSOs	1	0
FOG Blockages	0	0

- 2023 FOG SSOs
- 2023 FOG Blockages
- 2000-2022 FOG SSOs
- 2000-2022 FOG Blockages

FSF FOG Score

- 0 - 10
- 11 - 40
- 41 - 60
- 61 - 80
- 81 - 100
- Other FOG Facility

- Cleanout
- Inline Cleanout
- LampHole
- Sewer Manhole
- Sanitary Sewer Gravity Main
- Water Features
- Buildings
- Road and Parking Outlines
- Sewer Service Area

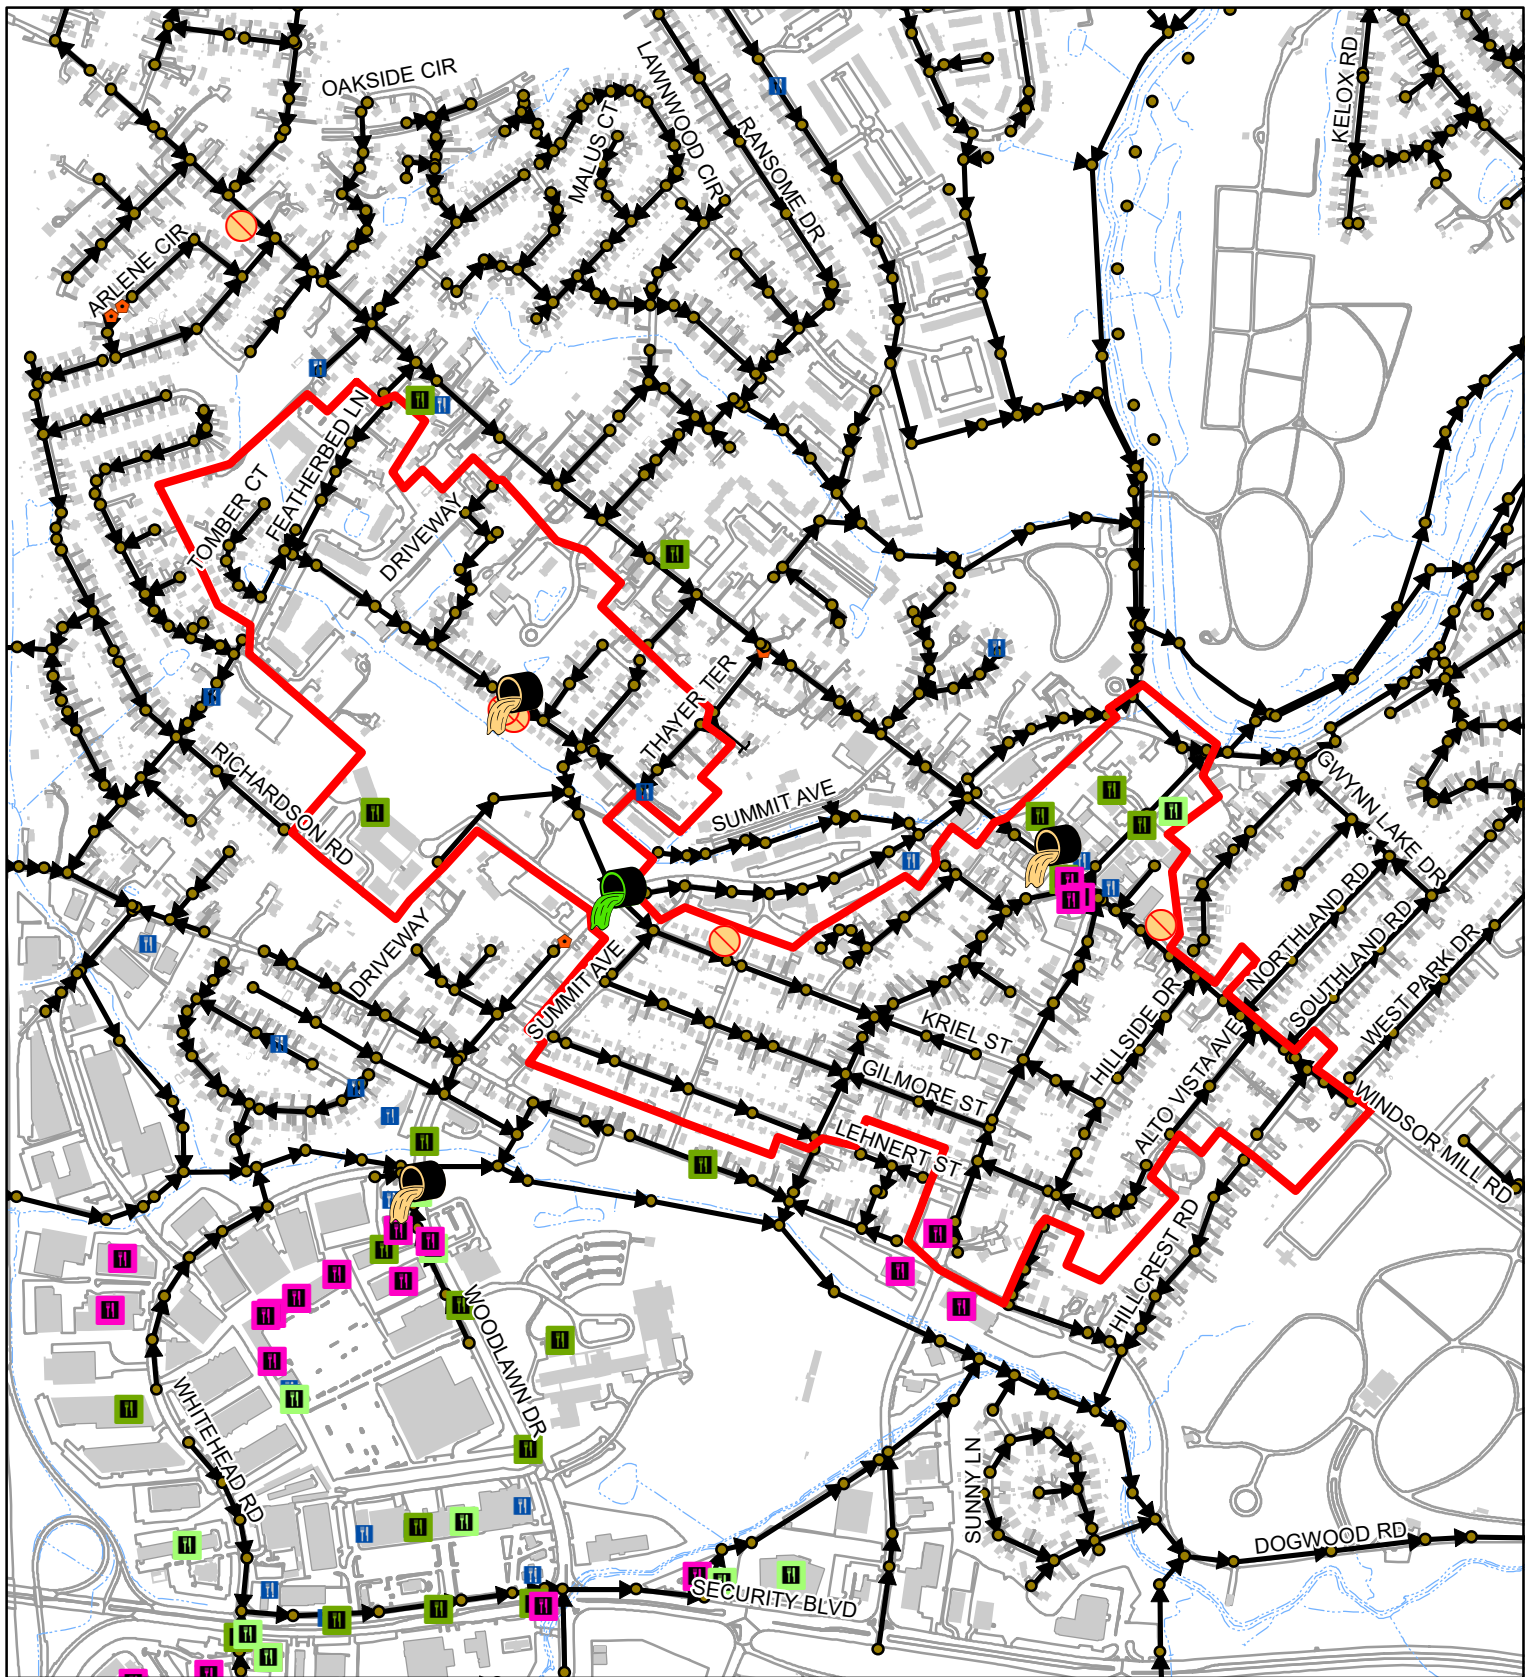

Sewer Service Area 83-09-00-00



100
 Feet
 1:10,970
 1 inch = 914 feet




	2023	00-22
FOG Facilities	14	
FOG SSOs	1	2
FOG Blockages	0	4

- 2023 FOG SSOs
- 2023 FOG Blockages
- 2000-2022 FOG SSOs
- 2000-2022 FOG Blockages

FSF FOG Score

- 0 - 10
- 11 - 40
- 41 - 60
- 61 - 80
- 81 - 100
- Other FOG Facility

- Cleanout
- Inline Cleanout
- LampHole
- Sewer Manhole
- Sanitary Sewer Gravity Main
- Water Features
- Buildings
- Road and Parking Outlines
- Sewer Service Area

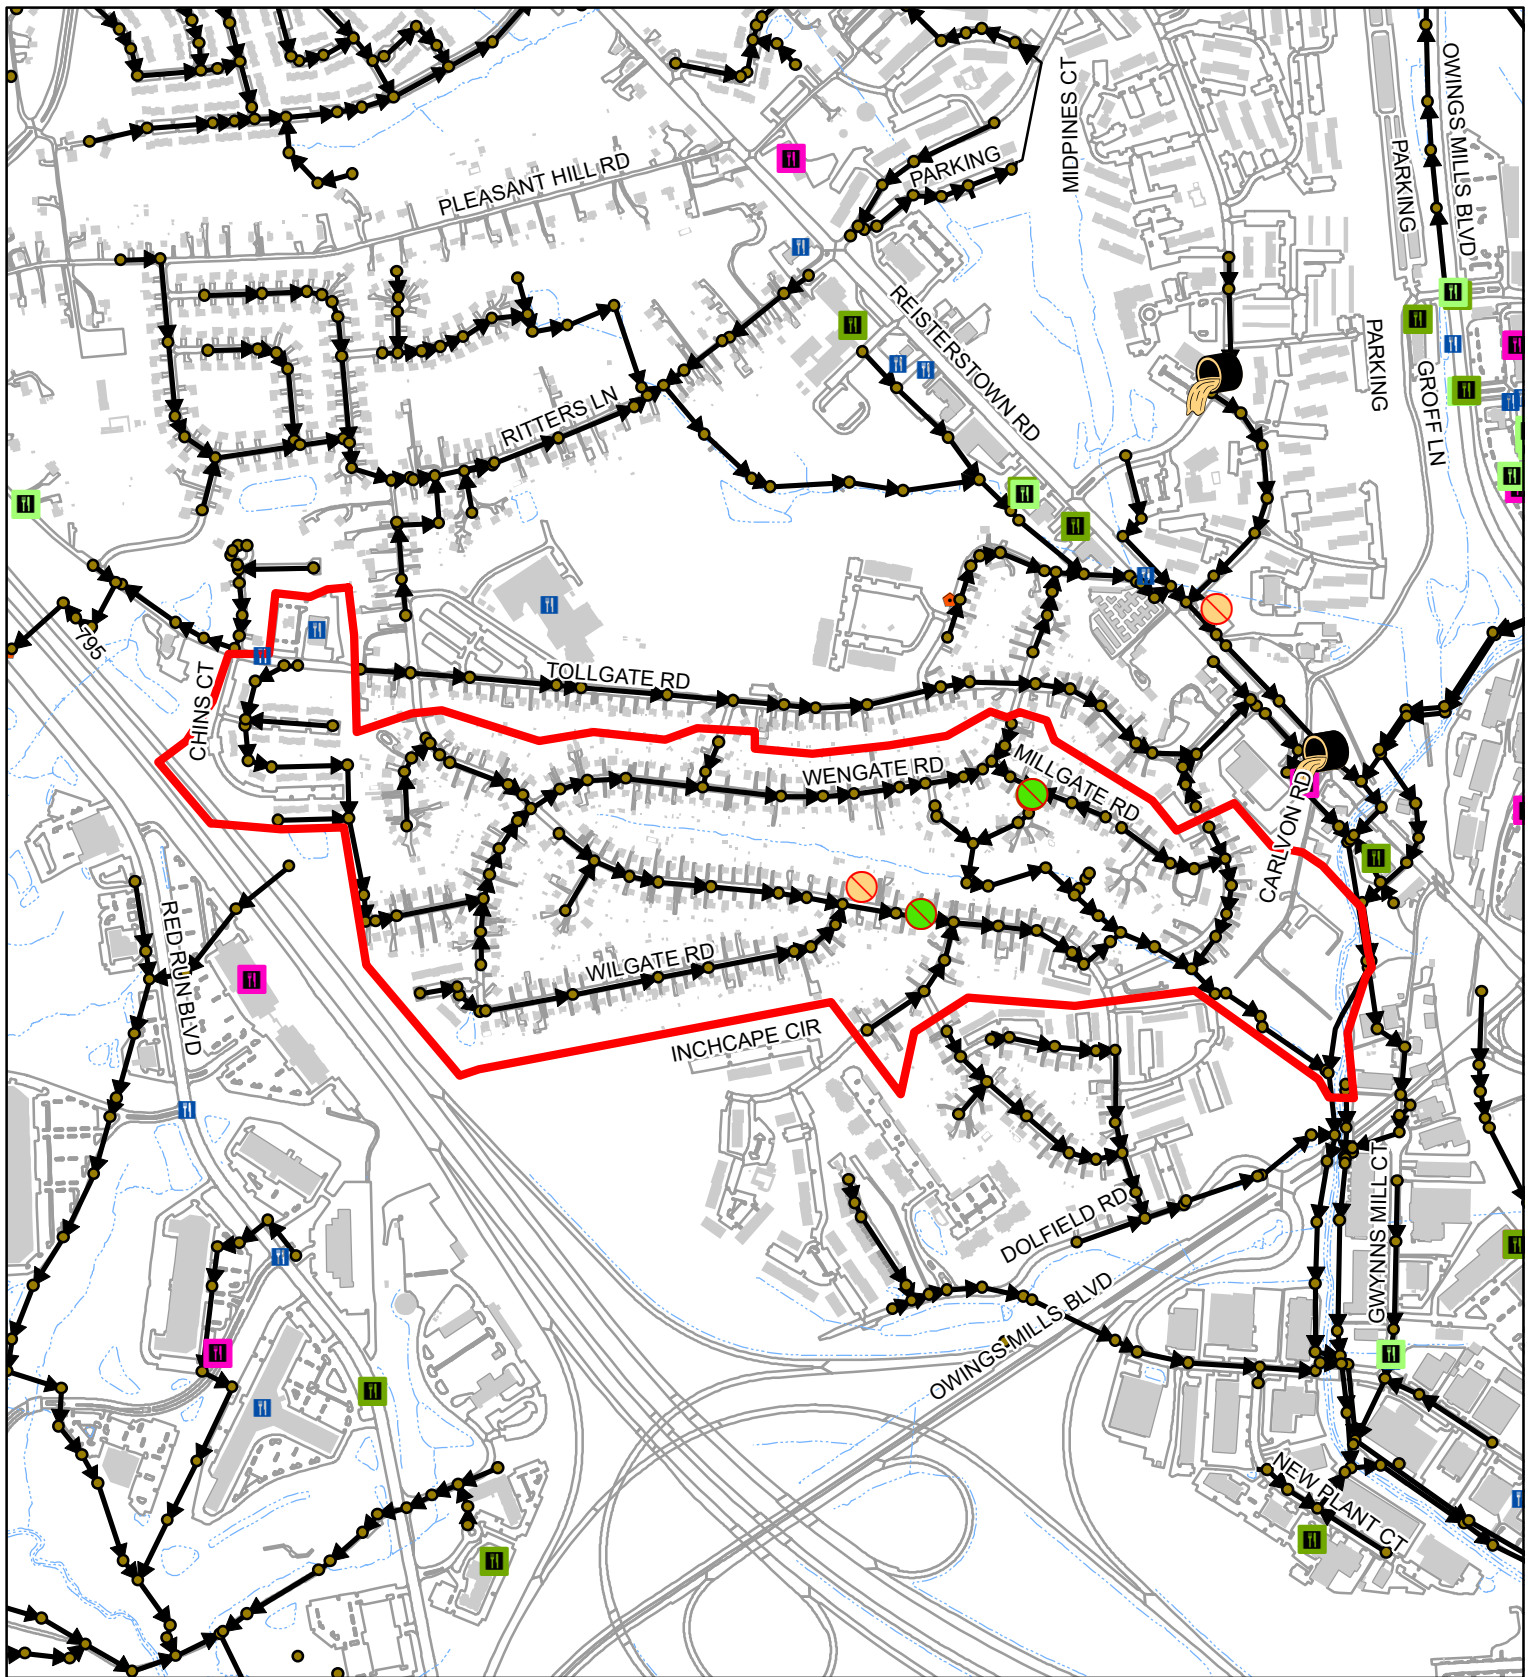

Sewer Service Area 83-69-00-00



100
 Feet
 1:10,510
 1 inch = 876 feet



	2023	00-22
FOG Facilities	2	
FOG SSOs	0	0
FOG Blockages	3	1



2023 FOG SSOs



2023 FOG Blockages



2000-2022 FOG SSOs



2000-2022 FOG Blockages

FSF FOG Score

- 0 - 10
- 11 - 40
- 41 - 60
- 61 - 80
- 81 - 100
- Other FOG Facility

- Cleanout
- Inline Cleanout
- LampHole
- Sewer Manhole
- Sanitary Sewer Gravity Main
- Water Features
- Buildings
- Road and Parking Outlines
- Sewer Service Area