


HSW



Legend

-  Sewer Grinder Pump
- Lateral Point


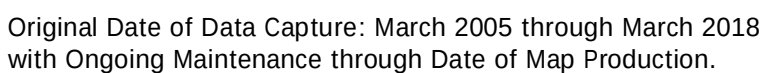


Scale of Data Capture: 1" = 200'



Map Production Date: January 2022

ATNII

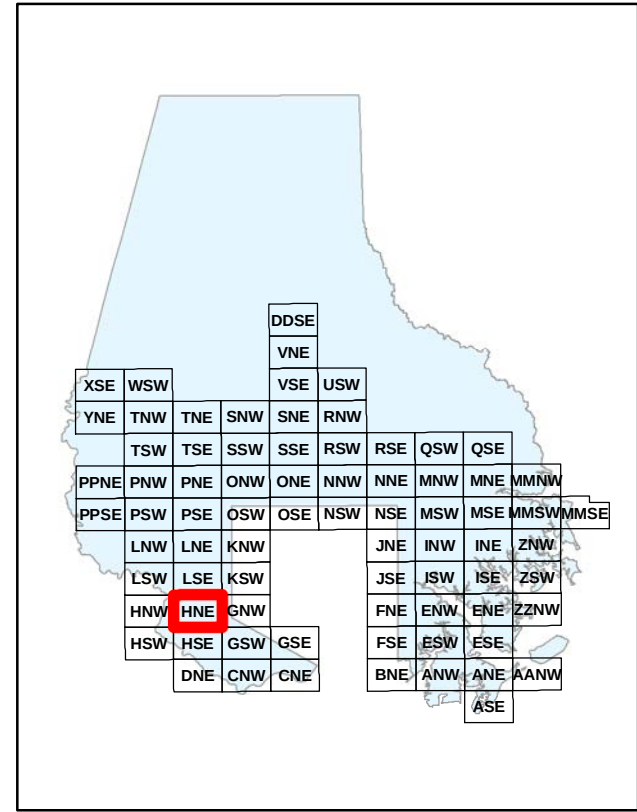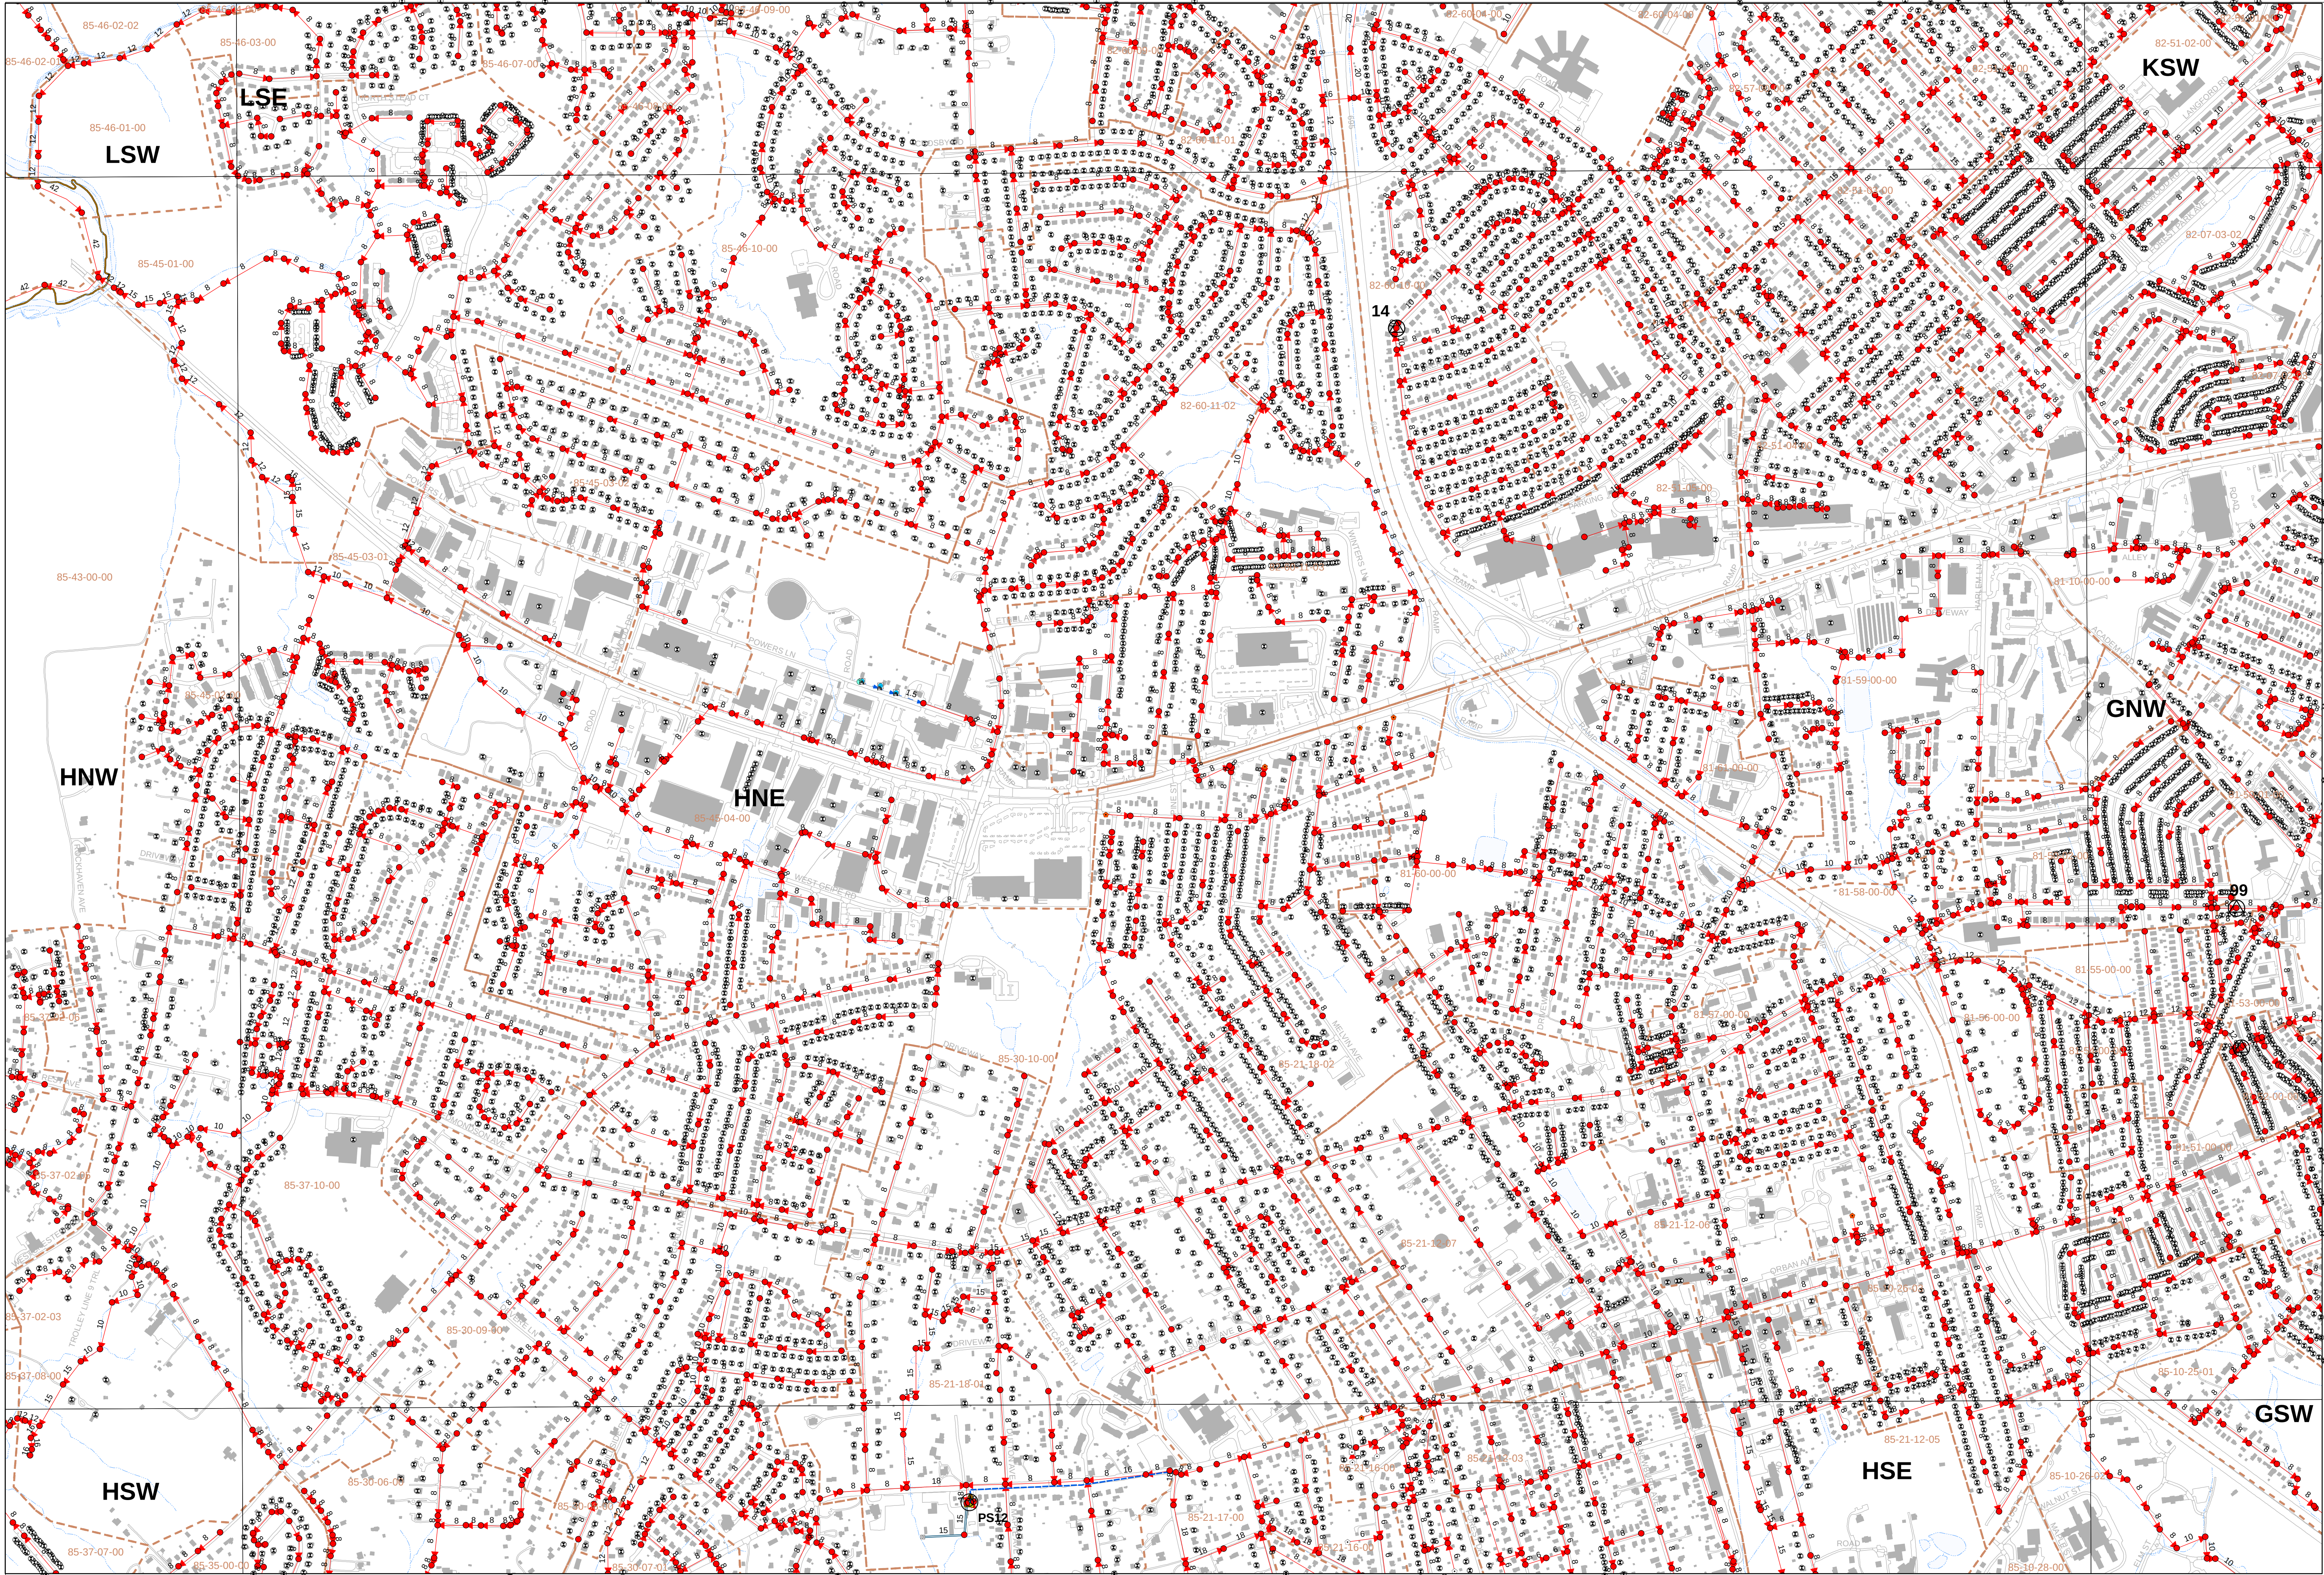

Map Location

Map HNE

Legend

- Pumping Station SSO Structure
- Non-Pumping Station SSO Structure
- 8 Gravity Main - Collector with Pipe Size
- 8 Gravity Main - Inverted Siphon
- 8 Gravity Main - Overflow
- Pressure Main - Force Main with Pipe Size
- Pressure Main - Low Pressure
- Pressure Main - Vacuum
- Sewer Manhole

Network Structure

- Discharge Structure
- Diversion Chamber
- Diversion Point
- Junction Chamber
- Pumping Station
- Treatment Plant
- Lift Station

Cleanout

- Cleanout
- Flushing Structure
- Inline Cleanout
- Lamp Hole

System Valve

- Gate
- Plug

Control Valve

- Air Release
- Flushing Connection
- Terminal Flushing
- Vacuum Release

Fitting

- Bend
- Cap
- Fitting
- Reducer
- Tee
- Wye

Other Features

- Sewer Grinder Pump
- Lateral Point
- Sewer Service Area
- Building Footprint
- Stream

Scale
0 250 500 1,000 1,500
Feet
Feature Class Production Dates

Original Date of Data Capture: March 2005 through March 2018
with Ongoing Maintenance through Date of Map Production.


Maryland State Plane: NAD83 HARN

Scale of Data Capture: 1" = 200'



Sanitary Sewer Collection System - Annual Report for 2021 Baltimore County, Maryland



Report Date: April 1, 2022

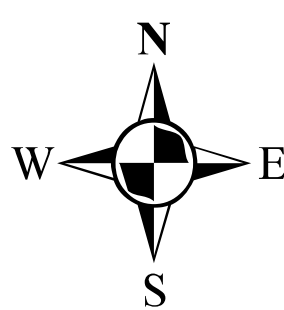

Baltimore County, Maryland
Department of Public Works
GIS Services

Map Production Date: January 2022

ATNII

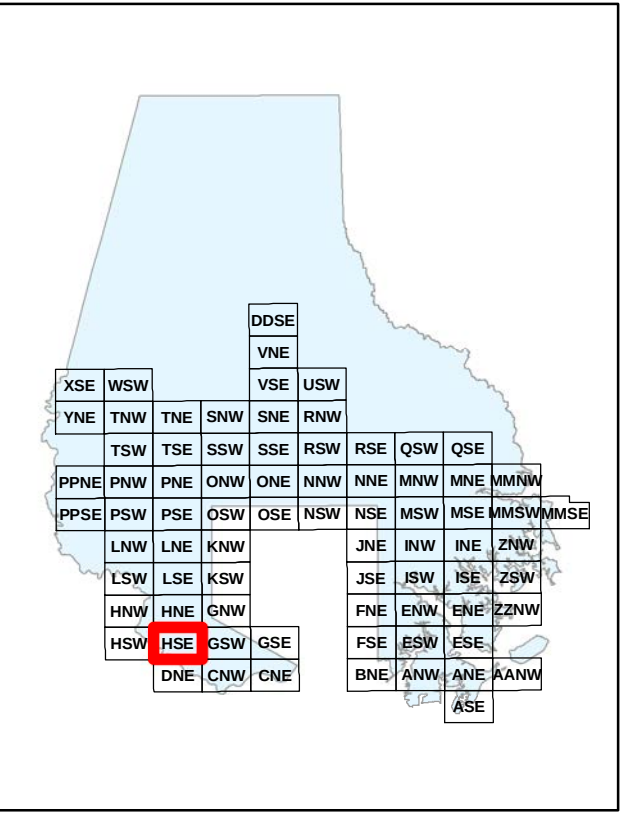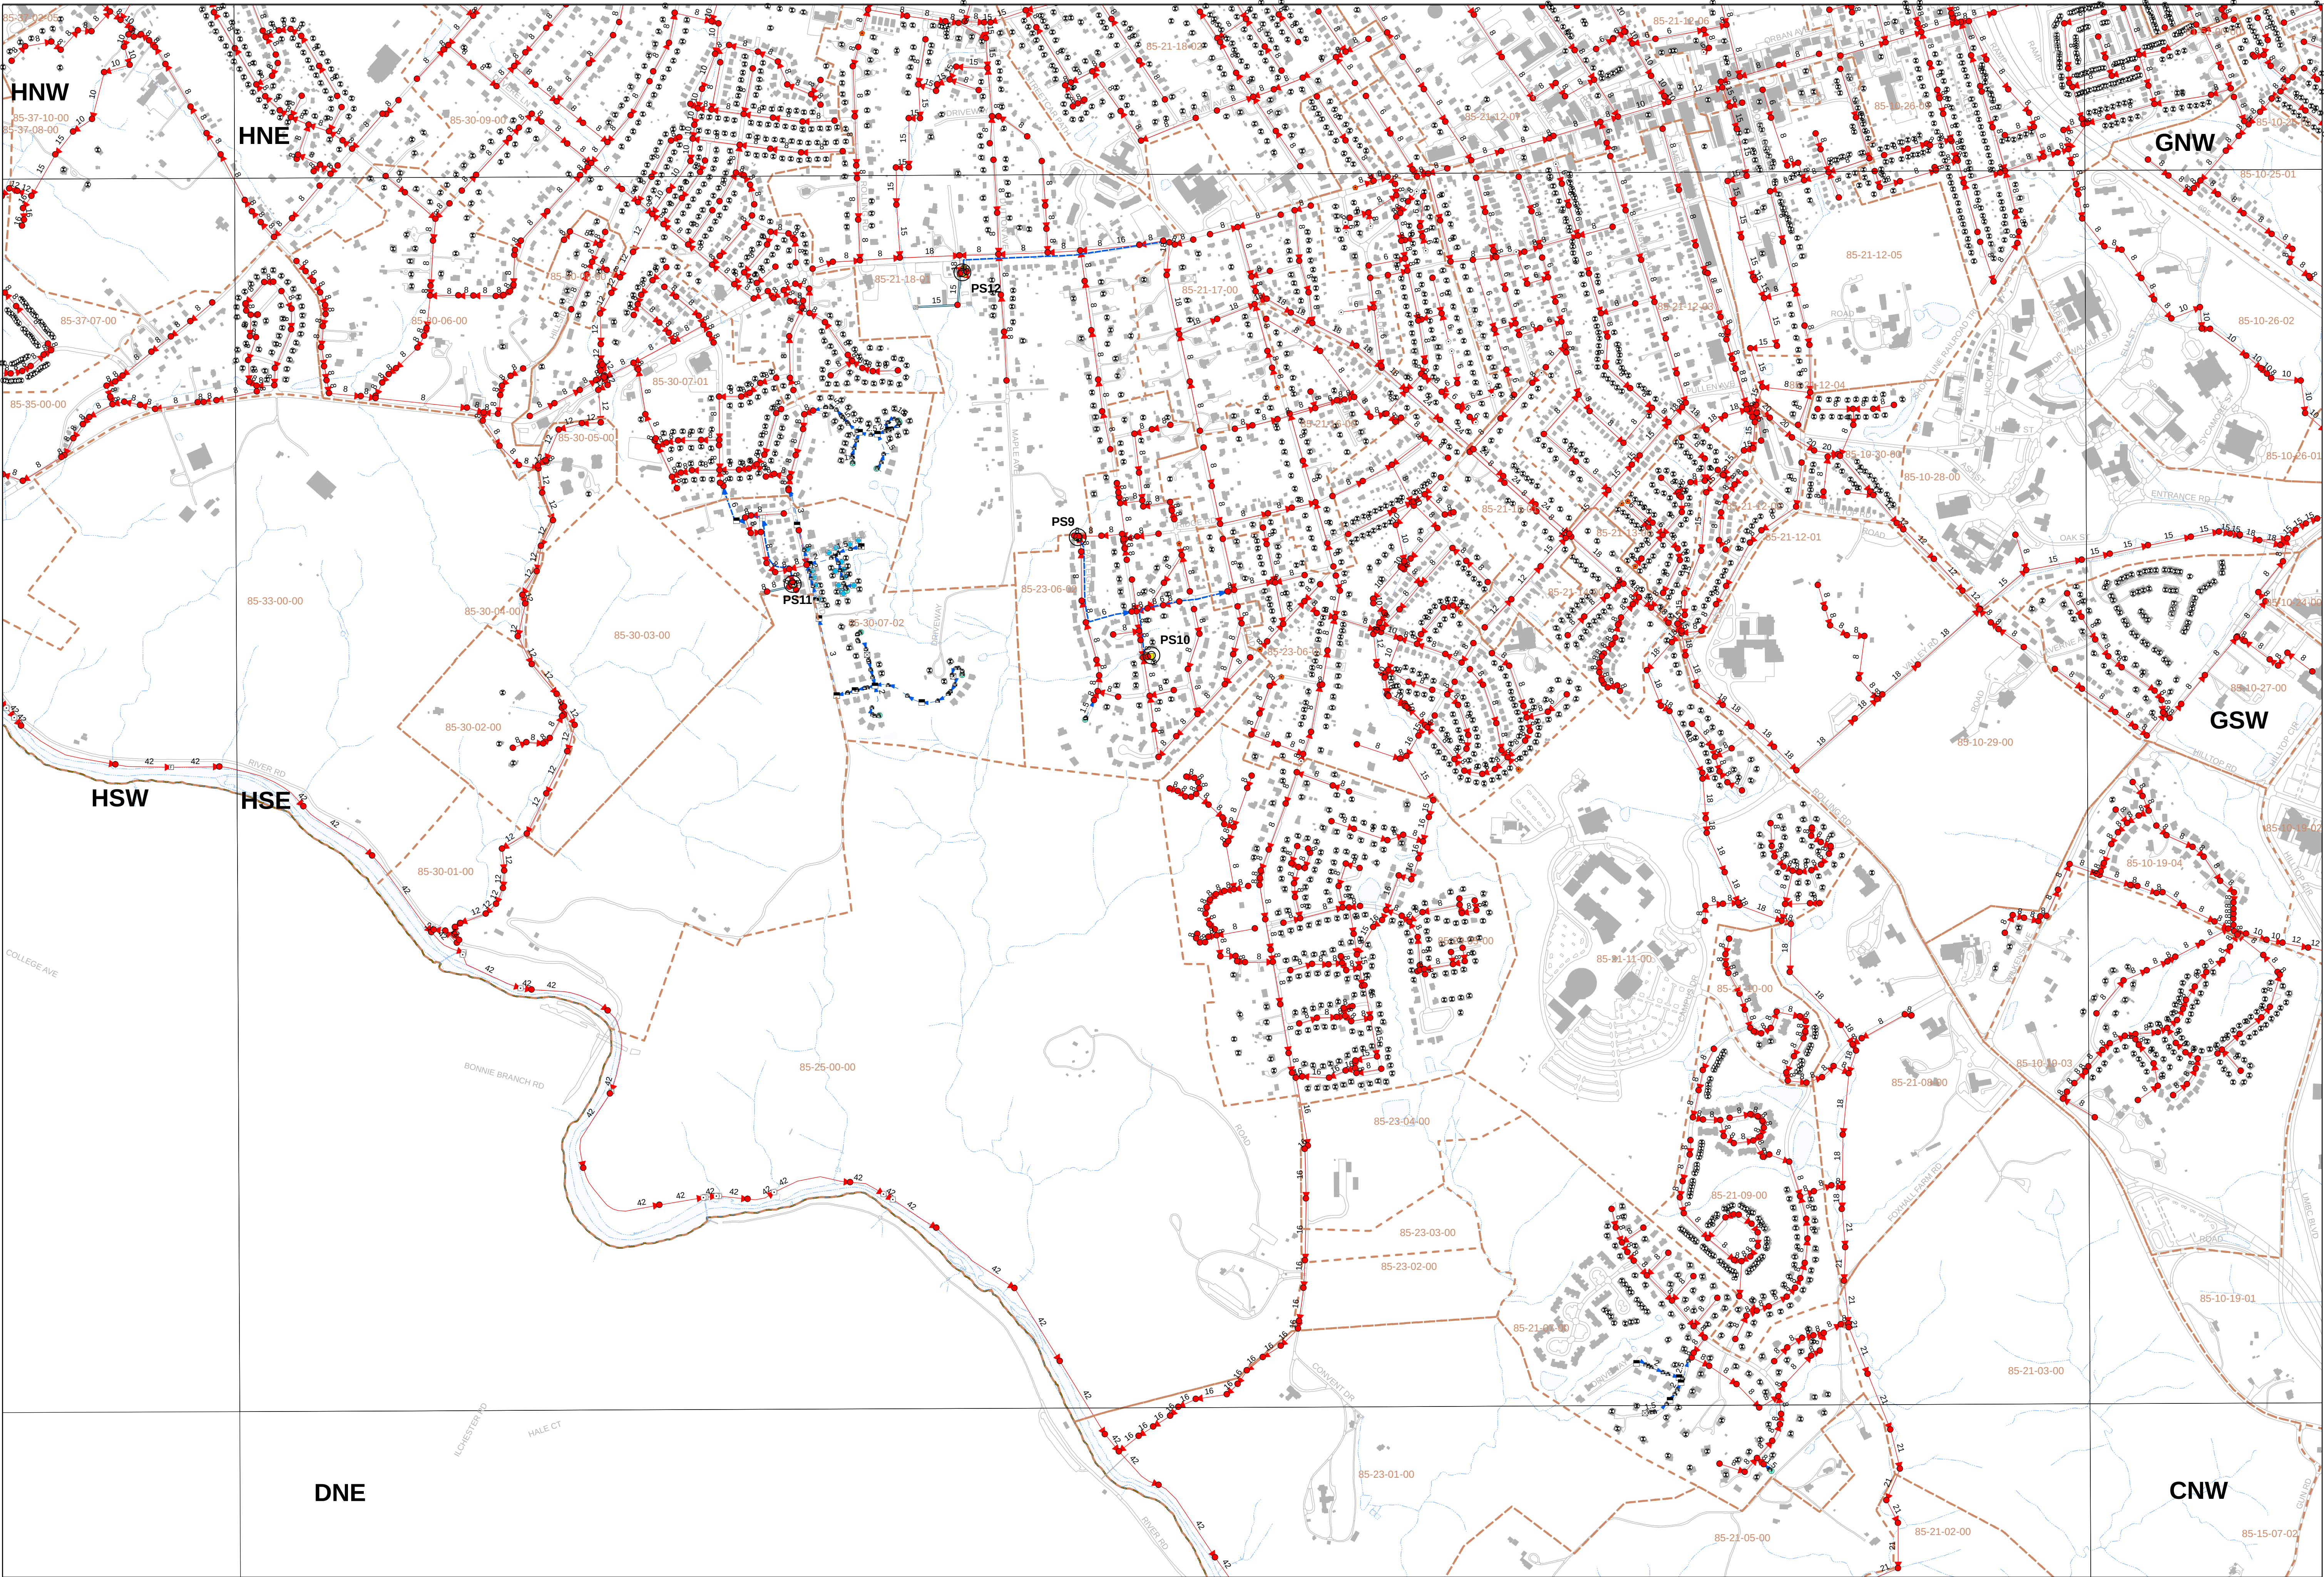

Map Location

Map HSE

Legend

- Pumping Station SSO Structure
- Non-Pumping Station SSO Structure
- Gravity Main - Collector with Pipe Size
- Gravity Main - Inverted Siphon
- Gravity Main - Overflow
- Pressure Main - Force Main with Pipe Size
- Pressure Main - Low Pressure
- Pressure Main - Vacuum
- Sewer Manhole

Network Structure

- Discharge Structure
- Diversion Chamber
- Diversion Point
- Junction Chamber
- Pumping Station
- Treatment Plant
- Lift Station

Cleanout

- Cleanout
- Flushing Structure
- Inline Cleanout
- Lamp Hole

System Valve

- Gate
- Plug

Control Valve

- Air Release
- Flushing Connection
- Terminal Flushing
- Vacuum Release

Fitting

- Bend
- Cap
- Fitting
- Reducer
- Tee
- Wye

- Sewer Grinder Pump
- Lateral Point
- Sewer Service Area
- Building Footprint
- Stream

Scale
0 250 500 1,000 1,500
Feet
Feature Class Production Dates

Original Date of Data Capture: March 2005 through March 2018
with Ongoing Maintenance through Date of Map Production.


Maryland State Plane: NAD83 HARN

Scale of Data Capture: 1" = 200'





Sanitary Sewer Collection System - Annual Report for 2021 Baltimore County, Maryland

Report Date: April 1, 2022

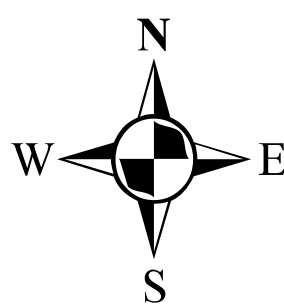

Baltimore County, Maryland
Department of Public Works
GIS Services

Map Production Date: January 2022

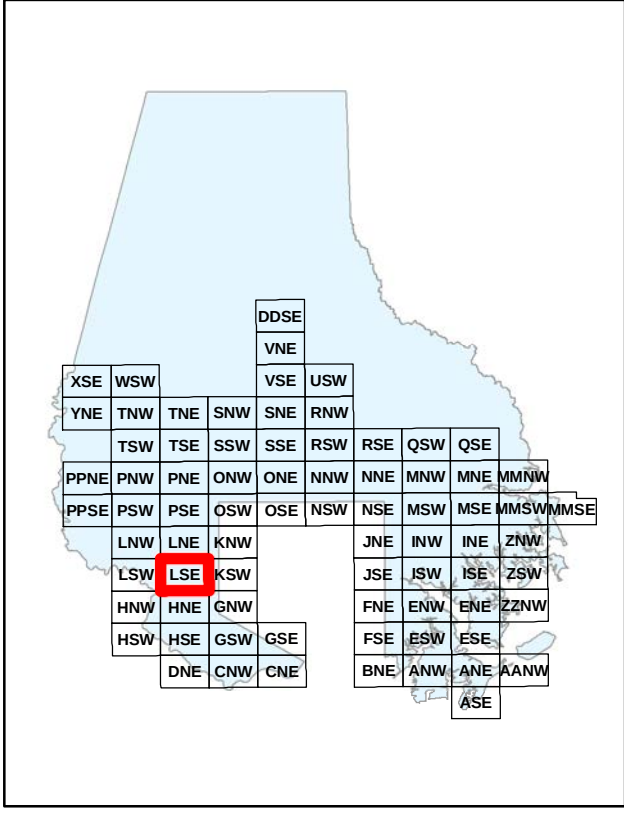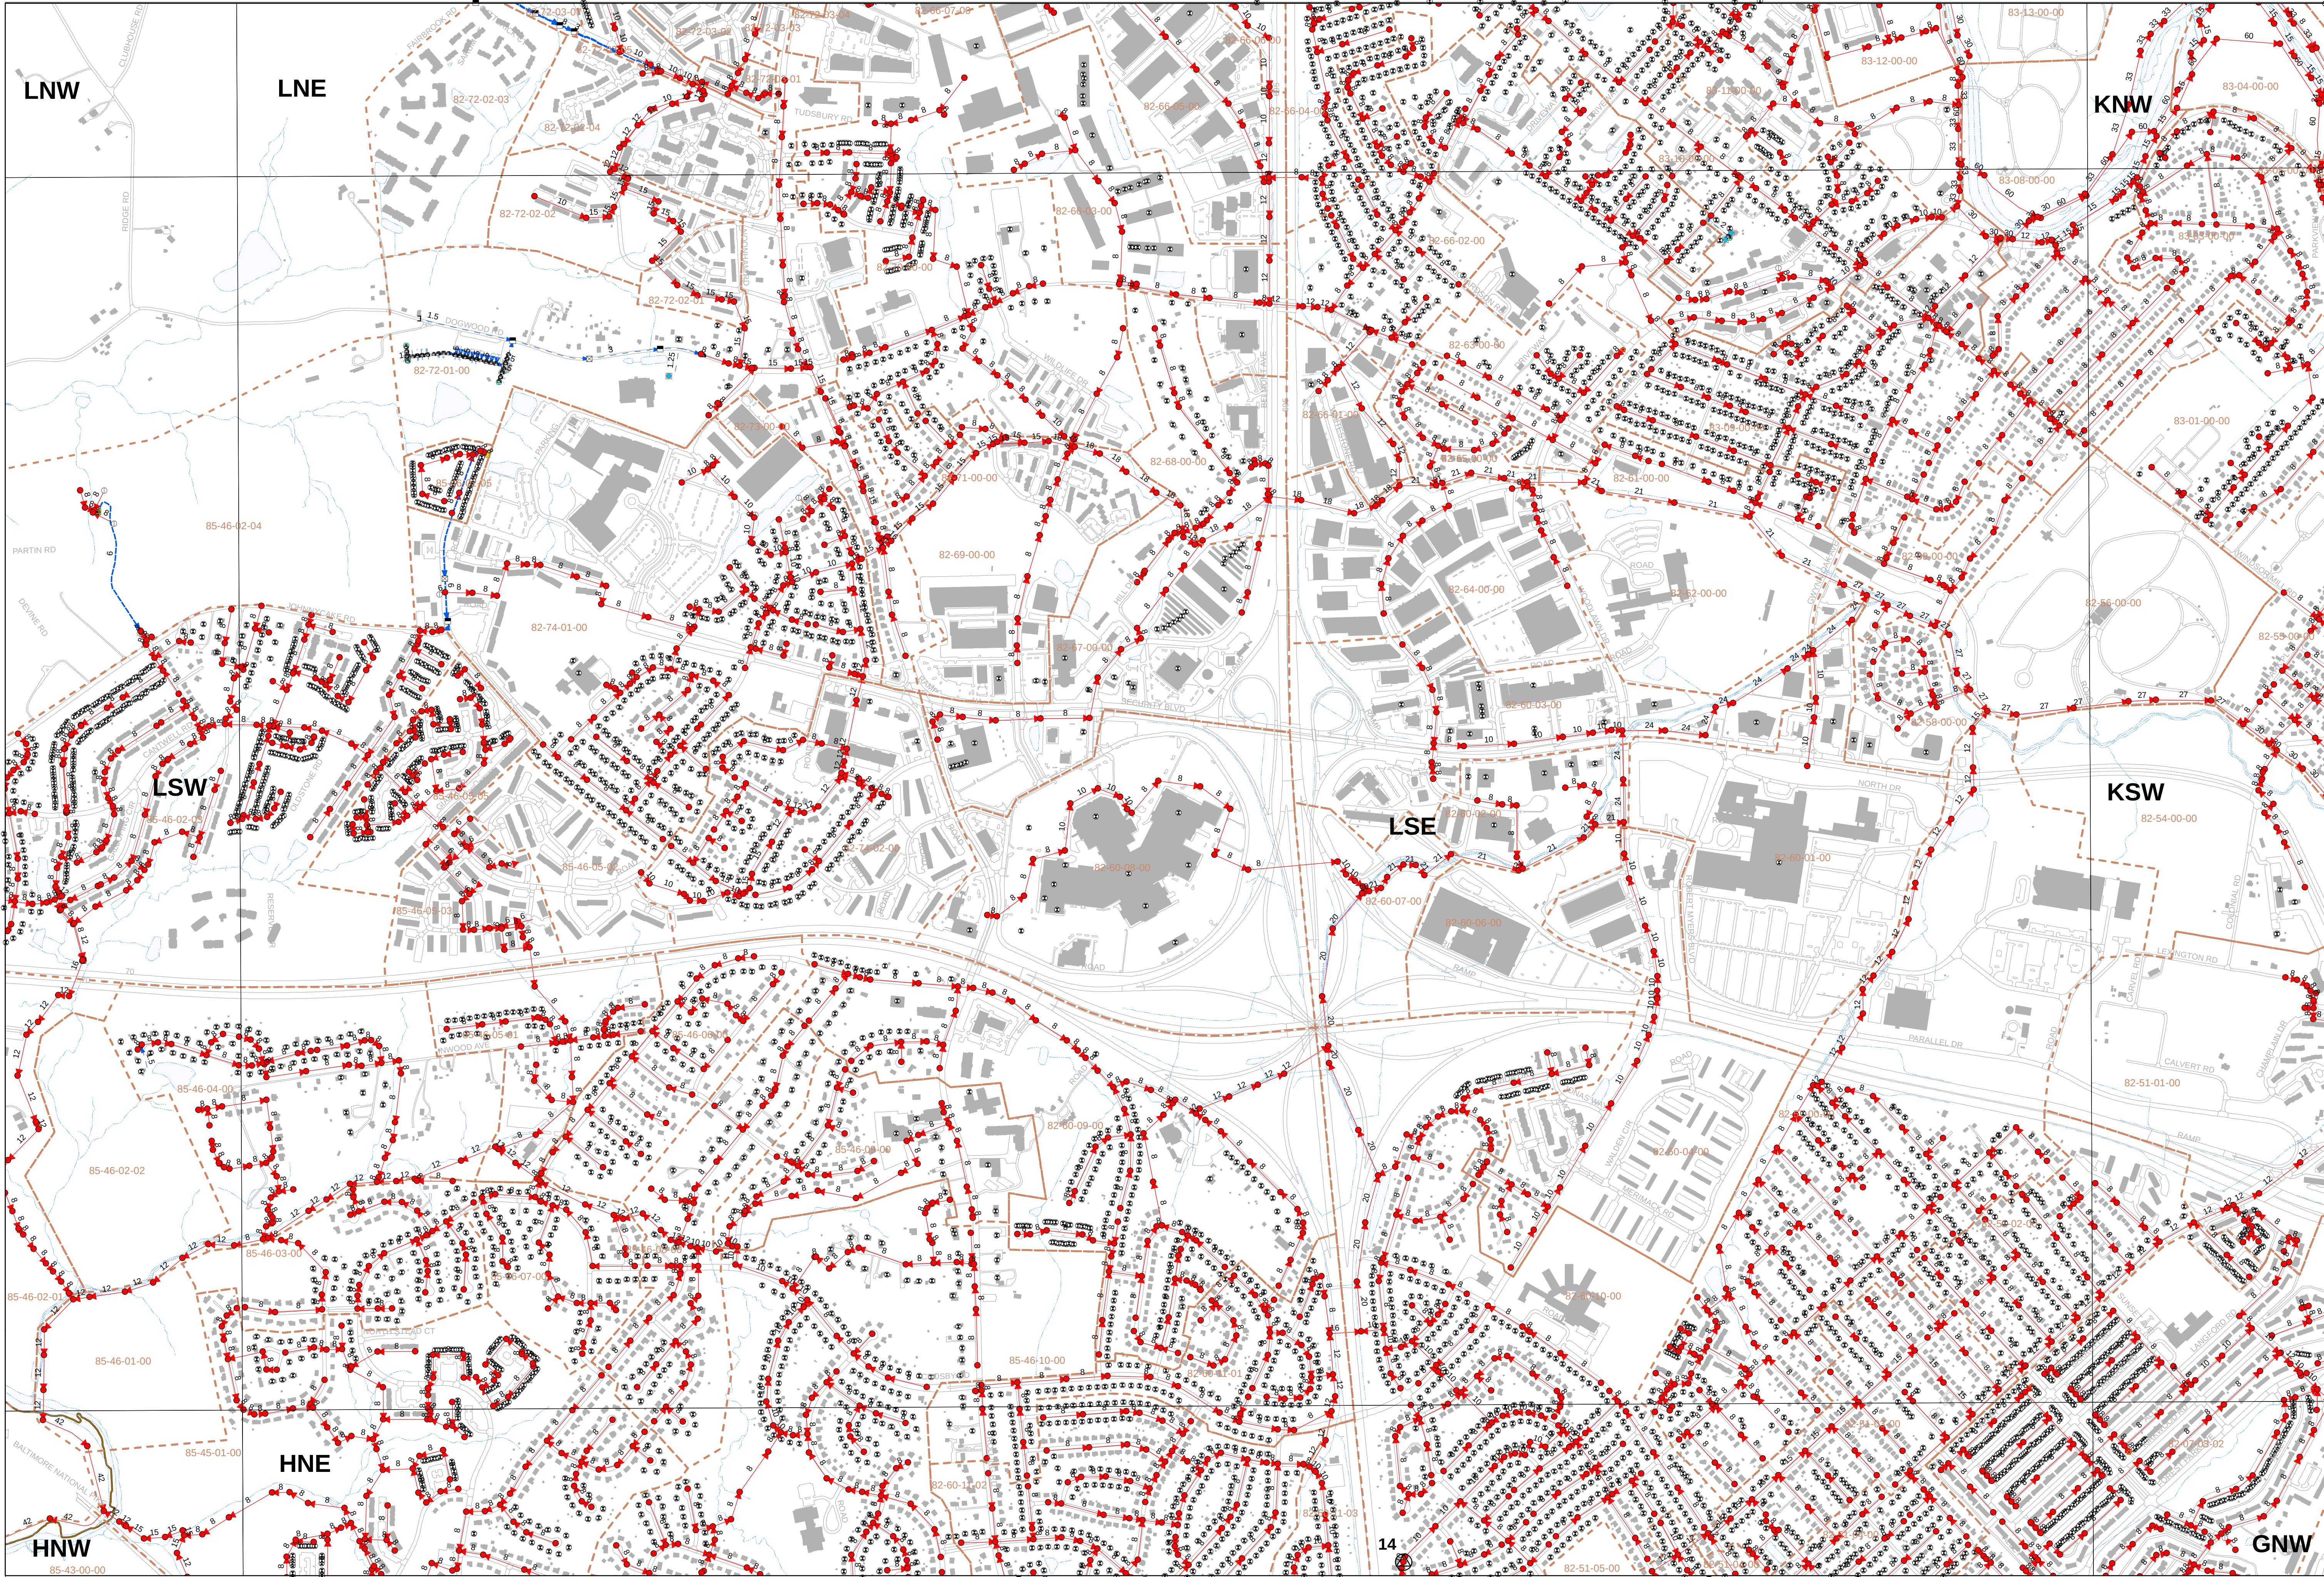

Map Location

Map LSE

Legend

- Pumping Station SSO Structure
- Non-Pumping Station SSO Structure
- Gravity Main - Collector with Pipe Size
- Gravity Main - Inverted Siphon
- Gravity Main - Overflow
- Pressure Main - Force Main with Pipe Size
- Pressure Main - Low Pressure
- Pressure Main - Vacuum
- Sewer Manhole

Network Structure

- Discharge Structure
- Diversion Chamber
- Diversion Point
- Junction Chamber
- Pumping Station
- Treatment Plant
- Lift Station

Cleanout

- Cleanout
- Flushing Structure
- Inline Cleanout
- Lamp Hole

System Valve

- Gate
- Plug

Control Valve


- Air Release
- Flushing Connection
- Terminal Flushing
- Vacuum Release

Fitting

- Bend
- Cap
- Fitting
- Reducer
- Tee
- Wye

- Sewer Grinder Pump
- Lateral Point

- Sewer Service Area
- Building Footprint
- Stream

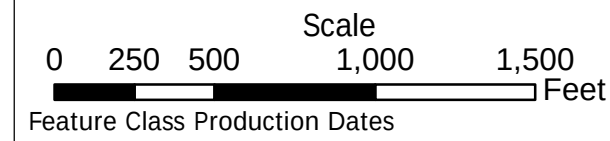

Original Date of Data Capture: March 2005 through March 2018
with Ongoing Maintenance through Date of Map Production.


Maryland State Plane: NAD83 HARN

Scale of Data Capture: 1" = 200'





Sanitary Sewer Collection System - Annual Report for 2021 Baltimore County, Maryland

Report Date: April 1, 2022

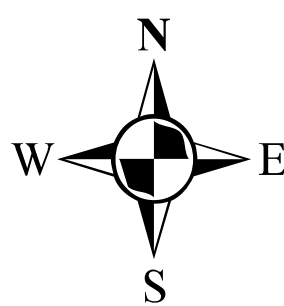

Baltimore County, Maryland
Department of Public Works
GIS Services

Map Production Date: January 2022

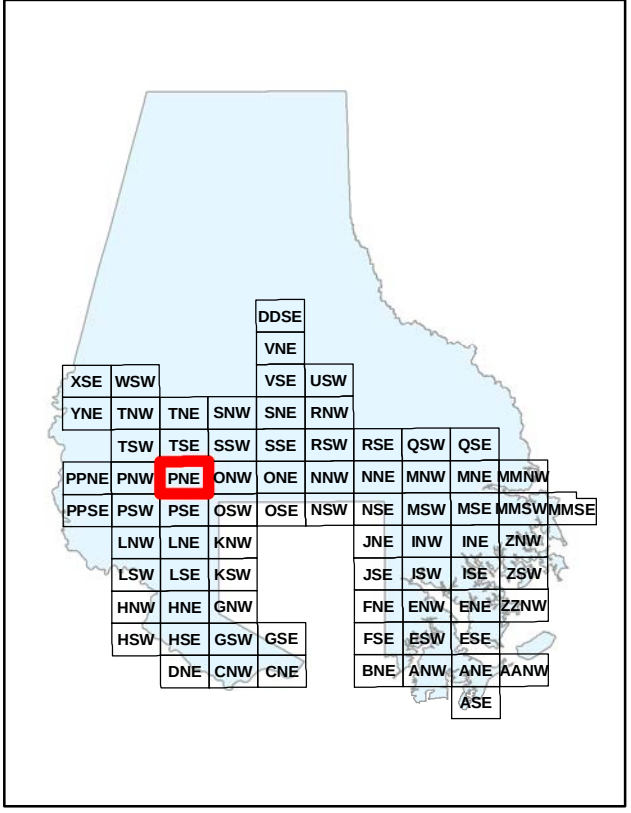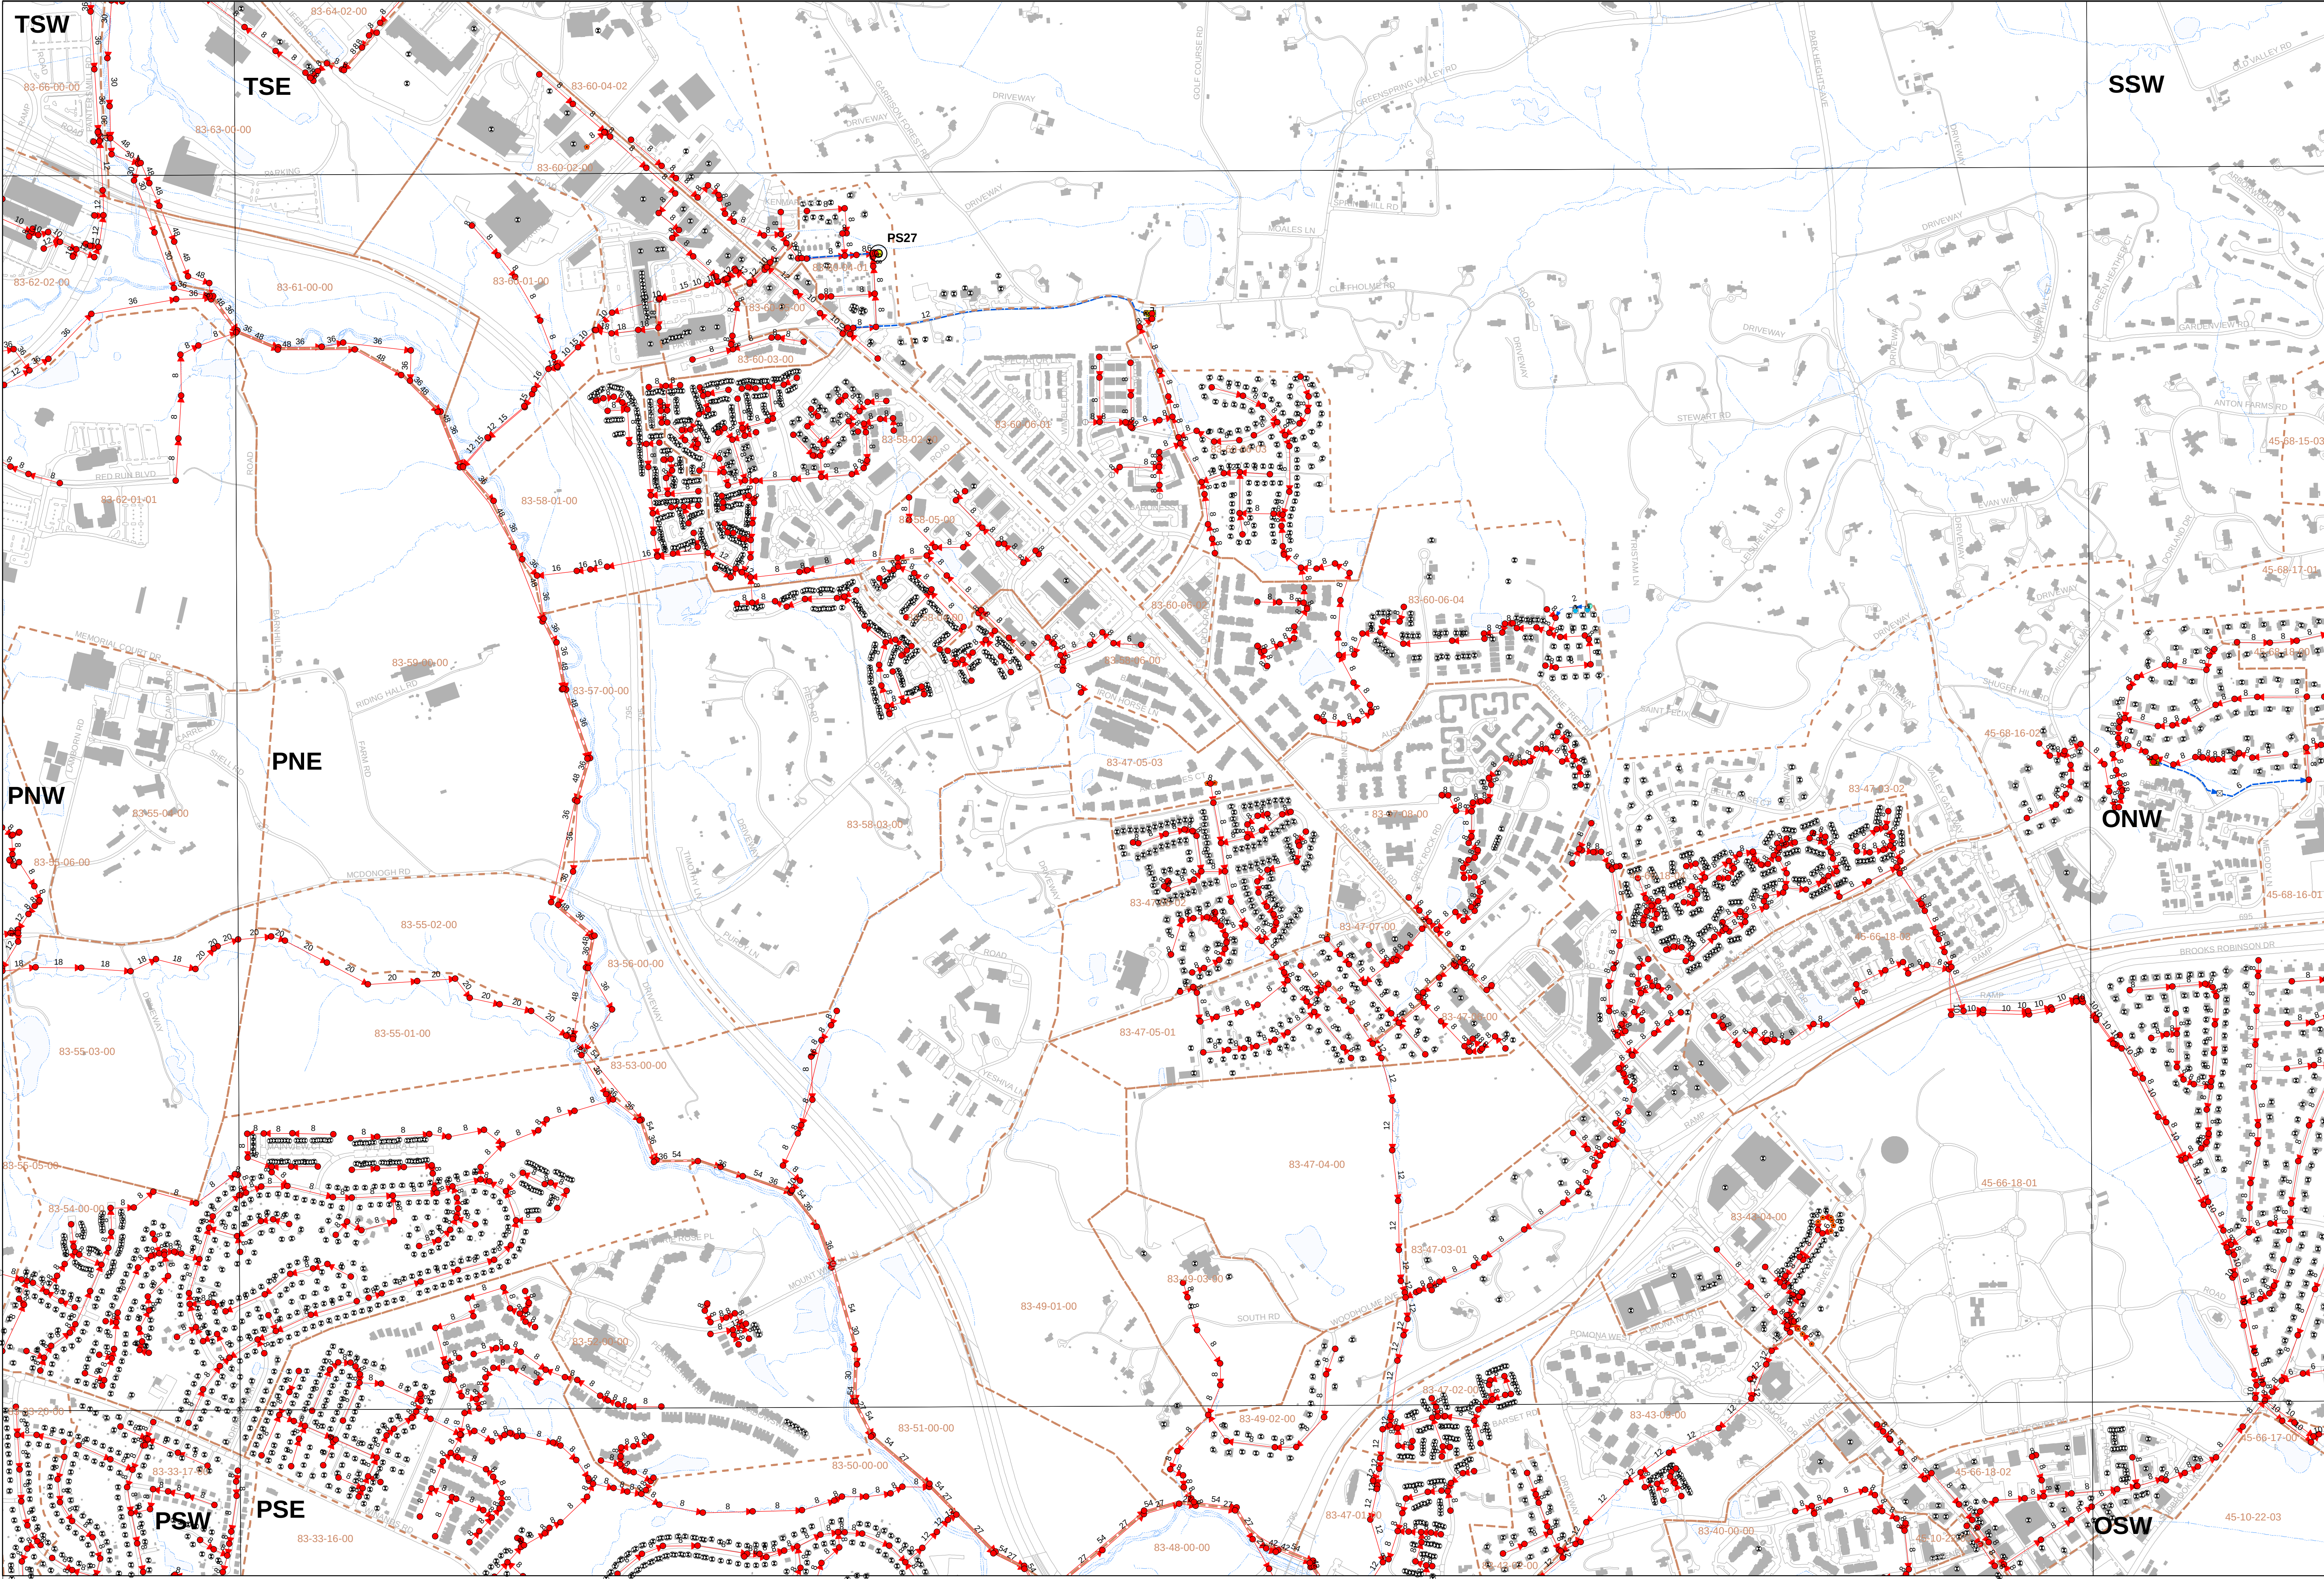

Map Location

Map PNE

Legend

- Pumping Station SSO Structure
- Non-Pumping Station SSO Structure
- 8 Gravity Main - Collector with Pipe Size
- Gravity Main - Inverted Siphon
- Gravity Main - Overflow
- 8 Pressure Main - Force Main with Pipe Size
- Pressure Main - Low Pressure
- Pressure Main - Vacuum
- Sewer Manhole

Network Structure

- Discharge Structure
- Diversion Chamber
- Diversion Point
- Junction Chamber
- Pumping Station
- Treatment Plant
- Lift Station

Cleanout

- Cleanout
- Flushing Structure
- Inline Cleanout
- Lamp Hole

System Valve

- Gate
- Plug

Control Valve

- Air Release
- Flushing Connection
- Terminal Flushing
- Vacuum Release

Fitting

- Bend
- Cap
- Fitting
- Reducer
- Tee
- Wye

- Sewer Grinder Pump
- Lateral Point

- Sewer Service Area

- Building Footprint

- Stream

Scale 0 250 500 1,000 1,500 Feet
Feature Class Production Dates

Original Date of Data Capture: March 2005 through March 2018
with Ongoing Maintenance through Date of Map Production.


Maryland State Plane: NAD83 HARN

Scale of Data Capture: 1" = 200'





Sanitary Sewer Collection System - Annual Report for 2021 Baltimore County, Maryland

Report Date: April 1, 2022

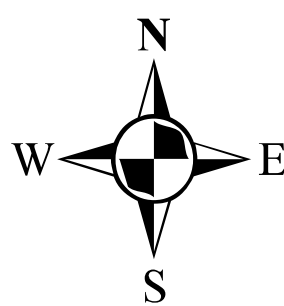

Baltimore County, Maryland
Department of Public Works
GIS Services

Map Production Date: January 2022

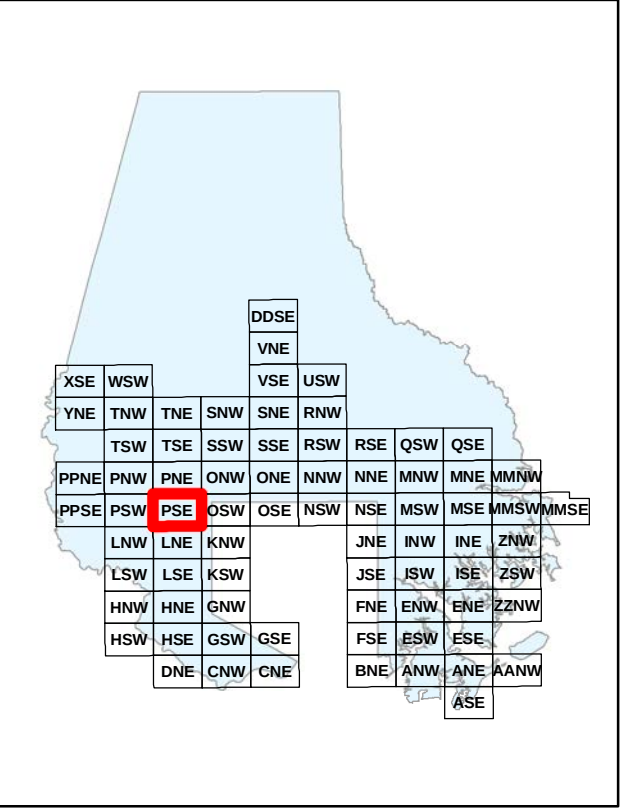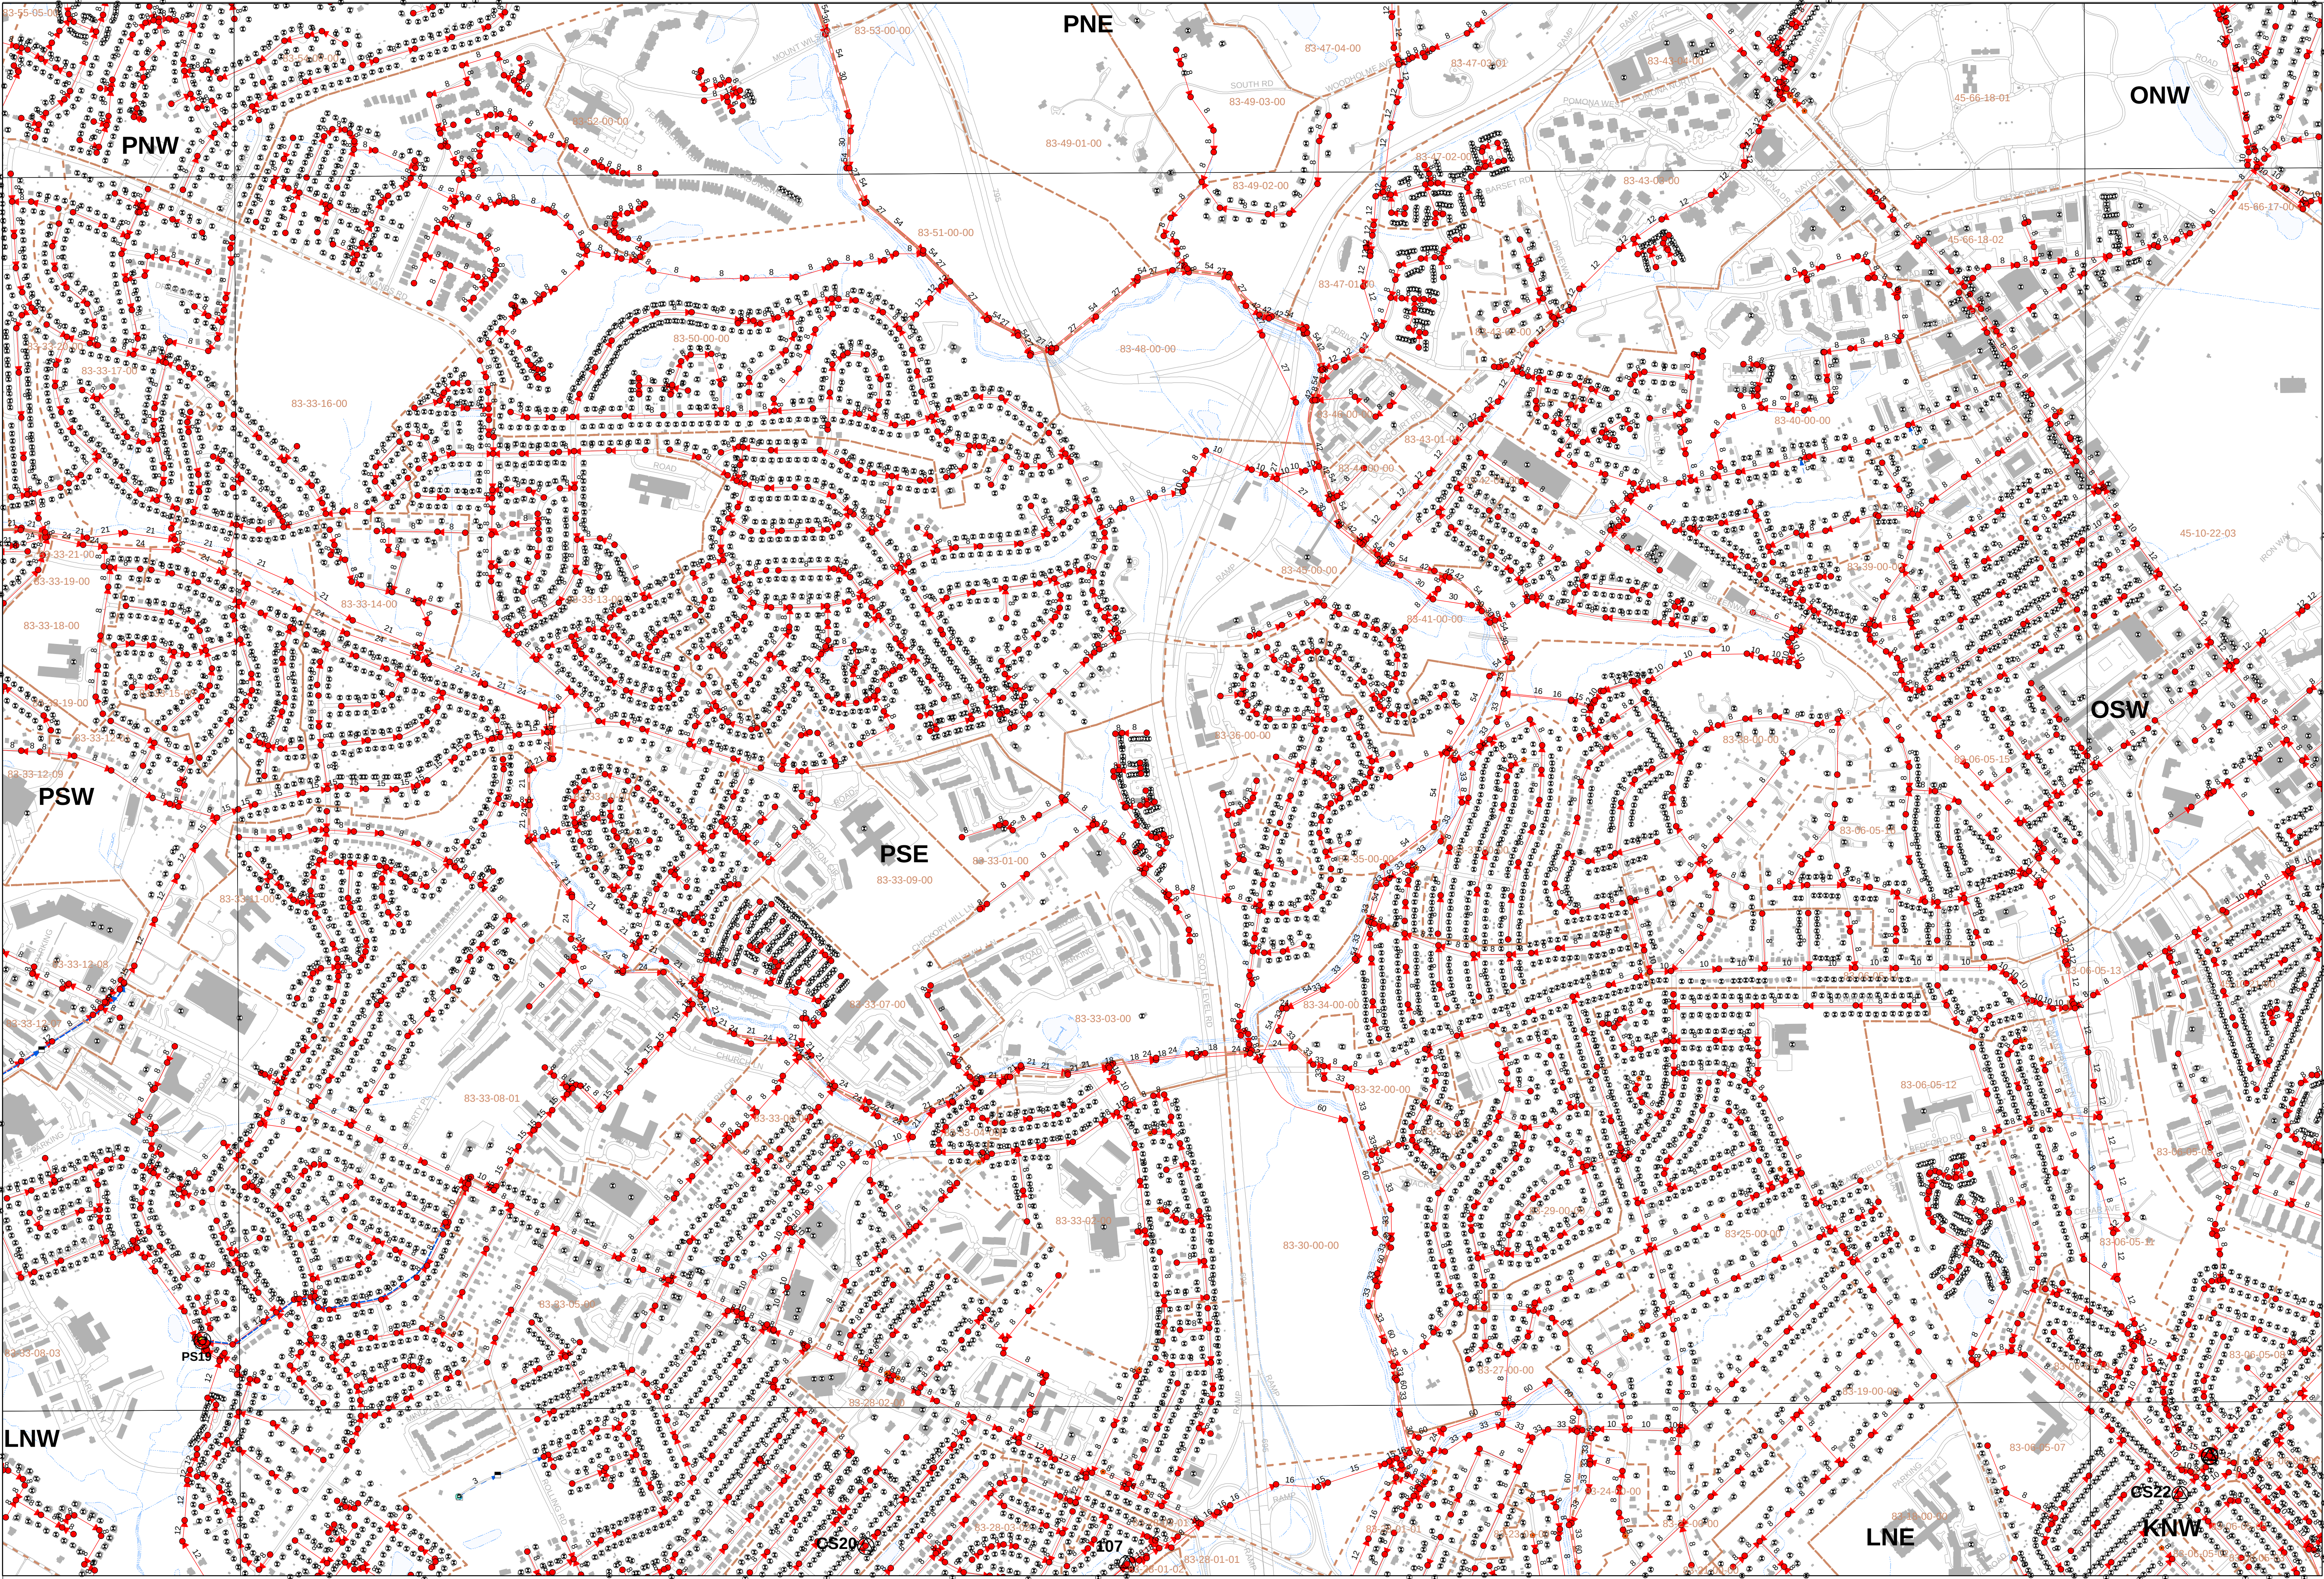

Map Location

Map PSE

Legend

- Pumping Station SSO Structure
- Non-Pumping Station SSO Structure
- 8 Gravity Main - Collector with Pipe Size
- Gravity Main - Inverted Siphon
- Gravity Main - Overflow
- 8 Pressure Main - Force Main with Pipe Size
- Pressure Main - Low Pressure
- Pressure Main - Vacuum
- Sewer Manhole
- Network Structure**
 - Discharge Structure
 - Diversion Chamber
 - Diversion Point
 - Junction Chamber
 - Pumping Station
 - Treatment Plant
 - Lift Station
- Cleanout**
 - Cleanout
 - Flushing Structure
 - Inline Cleanout
 - Lamp Hole
- System Valve**
 - Gate
 - Plug
- Control Valve**
 - Air Release
 - Flushing Connection
 - Terminal Flushing
 - Vacuum Release
- Fitting**
 - Bend
 - Cap
 - Fitting
 - Reducer
 - Tee
 - Wye
- Sewer Grinder Pump
- Lateral Point
- Sewer Service Area
- Building Footprint
- Stream

Scale
0 250 500 1,000 1,500
Feet
Feature Class Production Dates

Original Date of Data Capture: March 2005 through March 2018
with Ongoing Maintenance through Date of Map Production.


Maryland State Plane: NAD83 HARN

Scale of Data Capture: 1" = 200'




Sanitary Sewer Collection System - Annual Report for 2021 Baltimore County, Maryland

Report Date: April 1, 2022

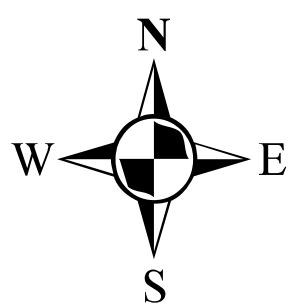

Baltimore County, Maryland
Department of Public Works
GIS Services

Map Production Date: January 2022

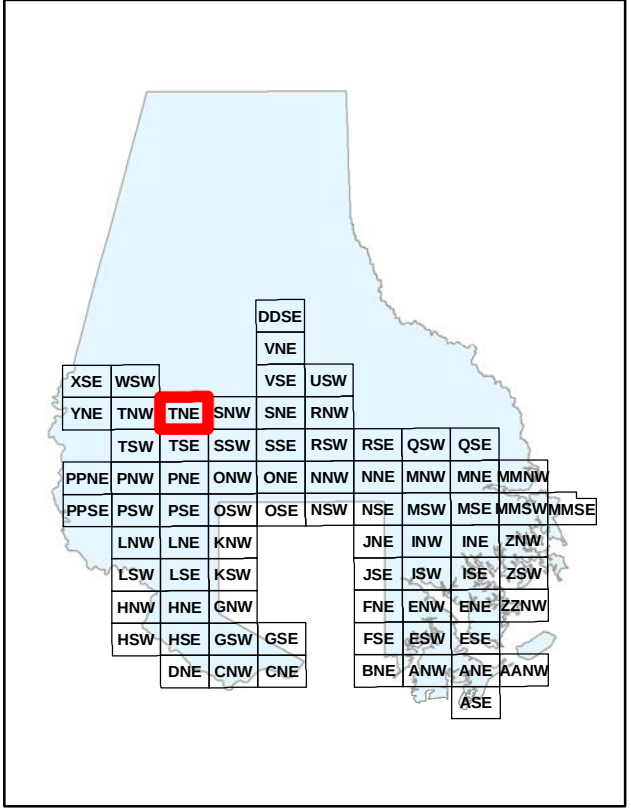

Map Location

Map TNE

Legend

- Pumping Station SSO Structure
- Non-Pumping Station SSO Structure
- Gravity Main - Collector with Pipe Size
- Gravity Main - Inverted Siphon
- Gravity Main - Overflow
- Pressure Main - Force Main with Pipe Size
- Pressure Main - Low Pressure
- Pressure Main - Vacuum
- Sewer Manhole

Network Structure

- Discharge Structure
- Diversion Chamber
- Diversion Point
- Junction Chamber
- Pumping Station
- Treatment Plant
- Lift Station

Cleanout

- Cleanout
- Flushing Structure
- Inline Cleanout
- Lamp Hole

System Valve

- Gate
- Plug

Control Valve

- Air Release
- Flushing Connection
- Terminal Flushing
- Vacuum Release

Fitting

- Bend
- Cap
- Fitting
- Reducer
- Tee
- Wye

- Sewer Grinder Pump
- Lateral Point

- Sewer Service Area
- Building Footprint
- Stream

Scale
0 250 500 1,000 1,500
Feet
Feature Class Production Dates

Original Date of Data Capture: March 2005 through March 2018
with Ongoing Maintenance through Date of Map Production.


Maryland State Plane: NAD83 HARN

Scale of Data Capture: 1" = 200'





Sanitary Sewer Collection System - Annual Report for 2021 Baltimore County, Maryland

Report Date: April 1, 2022

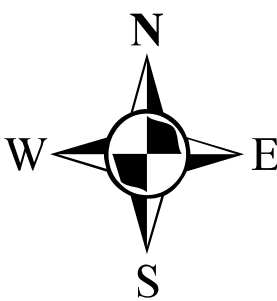

Baltimore County, Maryland
Department of Public Works
GIS Services

Map Production Date: January 2022

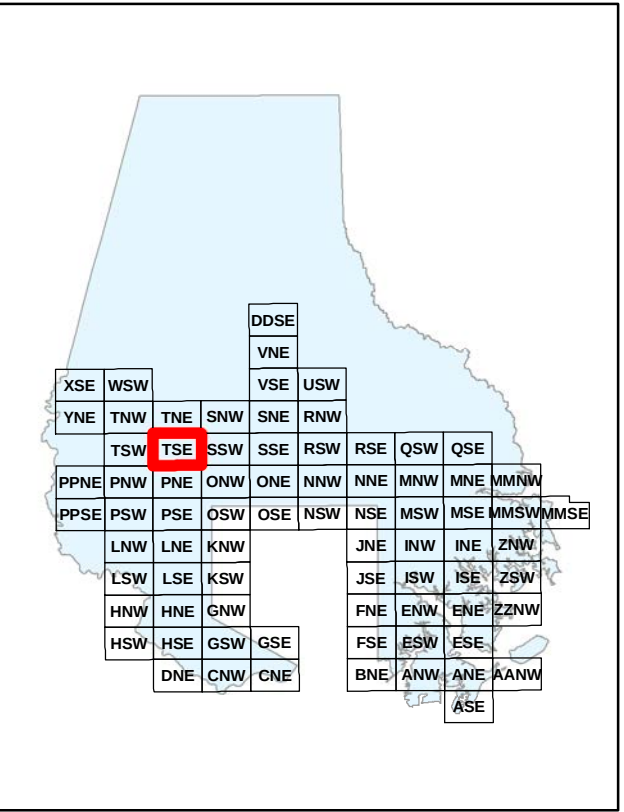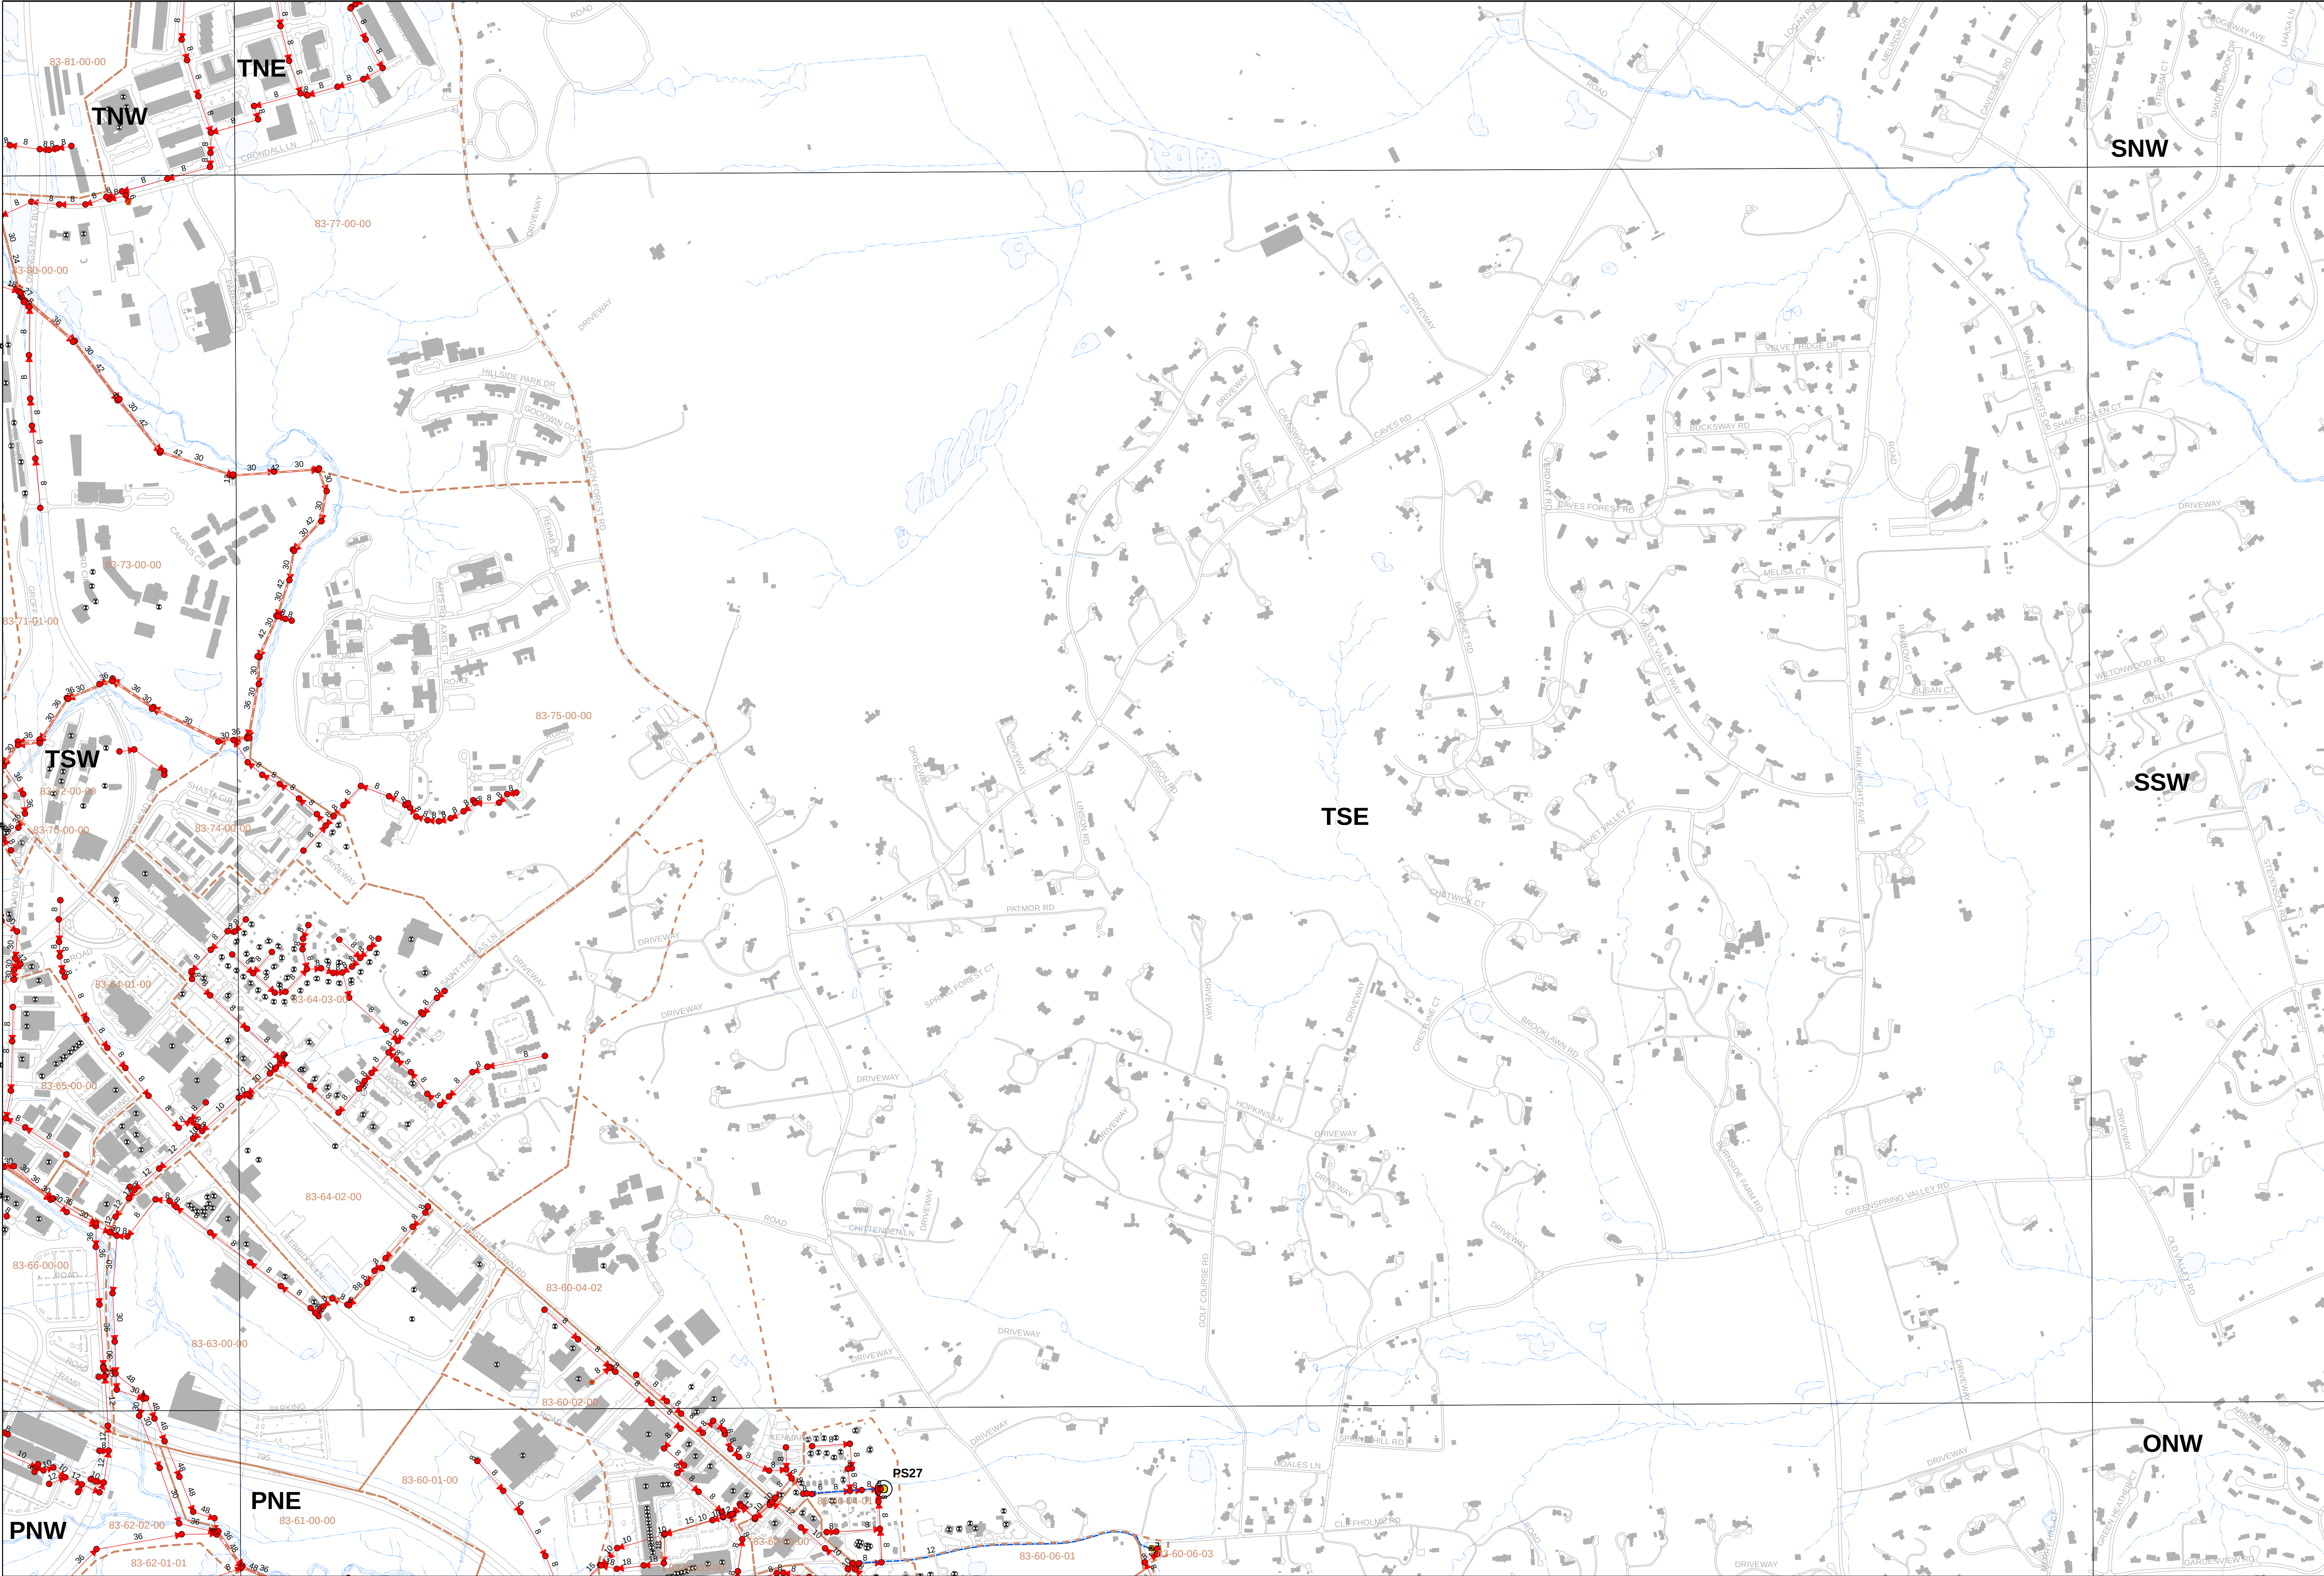

Map Location

Map TSE

Legend

- Pumping Station SSO Structure
- Non-Pumping Station SSO Structure
- Gravity Main - Collector with Pipe Size
- Gravity Main - Inverted Siphon
- Gravity Main - Overflow
- Pressure Main - Force Main with Pipe Size
- Pressure Main - Low Pressure
- Pressure Main - Vacuum
- Sewer Manhole

Network Structure

- Discharge Structure
- Diversion Chamber
- Diversion Point
- Junction Chamber
- Pumping Station
- Treatment Plant
- Lift Station

Cleanout

- Cleanout
- Flushing Structure
- Inline Cleanout
- Lamp Hole

System Valve

- Gate
- Plug

Control Valve

- Air Release
- Flushing Connection
- Terminal Flushing
- Vacuum Release

Fitting

- Bend
- Cap
- Fitting
- Reducer
- Tee
- Wye

- Sewer Grinder Pump
- Lateral Point

- Sewer Service Area
- Building Footprint
- Stream

Scale
0 250 500 1,000 1,500
Feet
Feature Class Production Dates

Original Date of Data Capture: March 2005 through March 2018
with Ongoing Maintenance through Date of Map Production.


Maryland State Plane: NAD83 HARN

Scale of Data Capture: 1" = 200'



Sanitary Sewer Collection System - Annual Report for 2021 Baltimore County, Maryland

Report Date: April 1, 2022

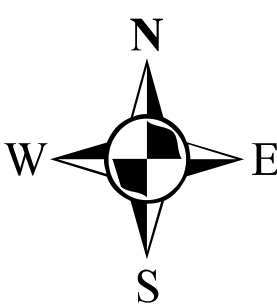

Baltimore County, Maryland
Department of Public Works
GIS Services

Map Production Date: January 2022