
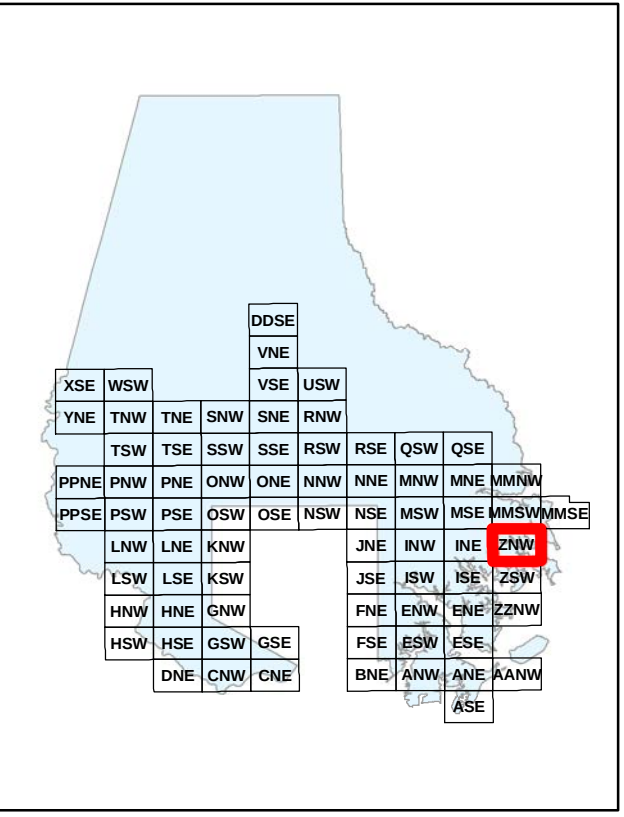


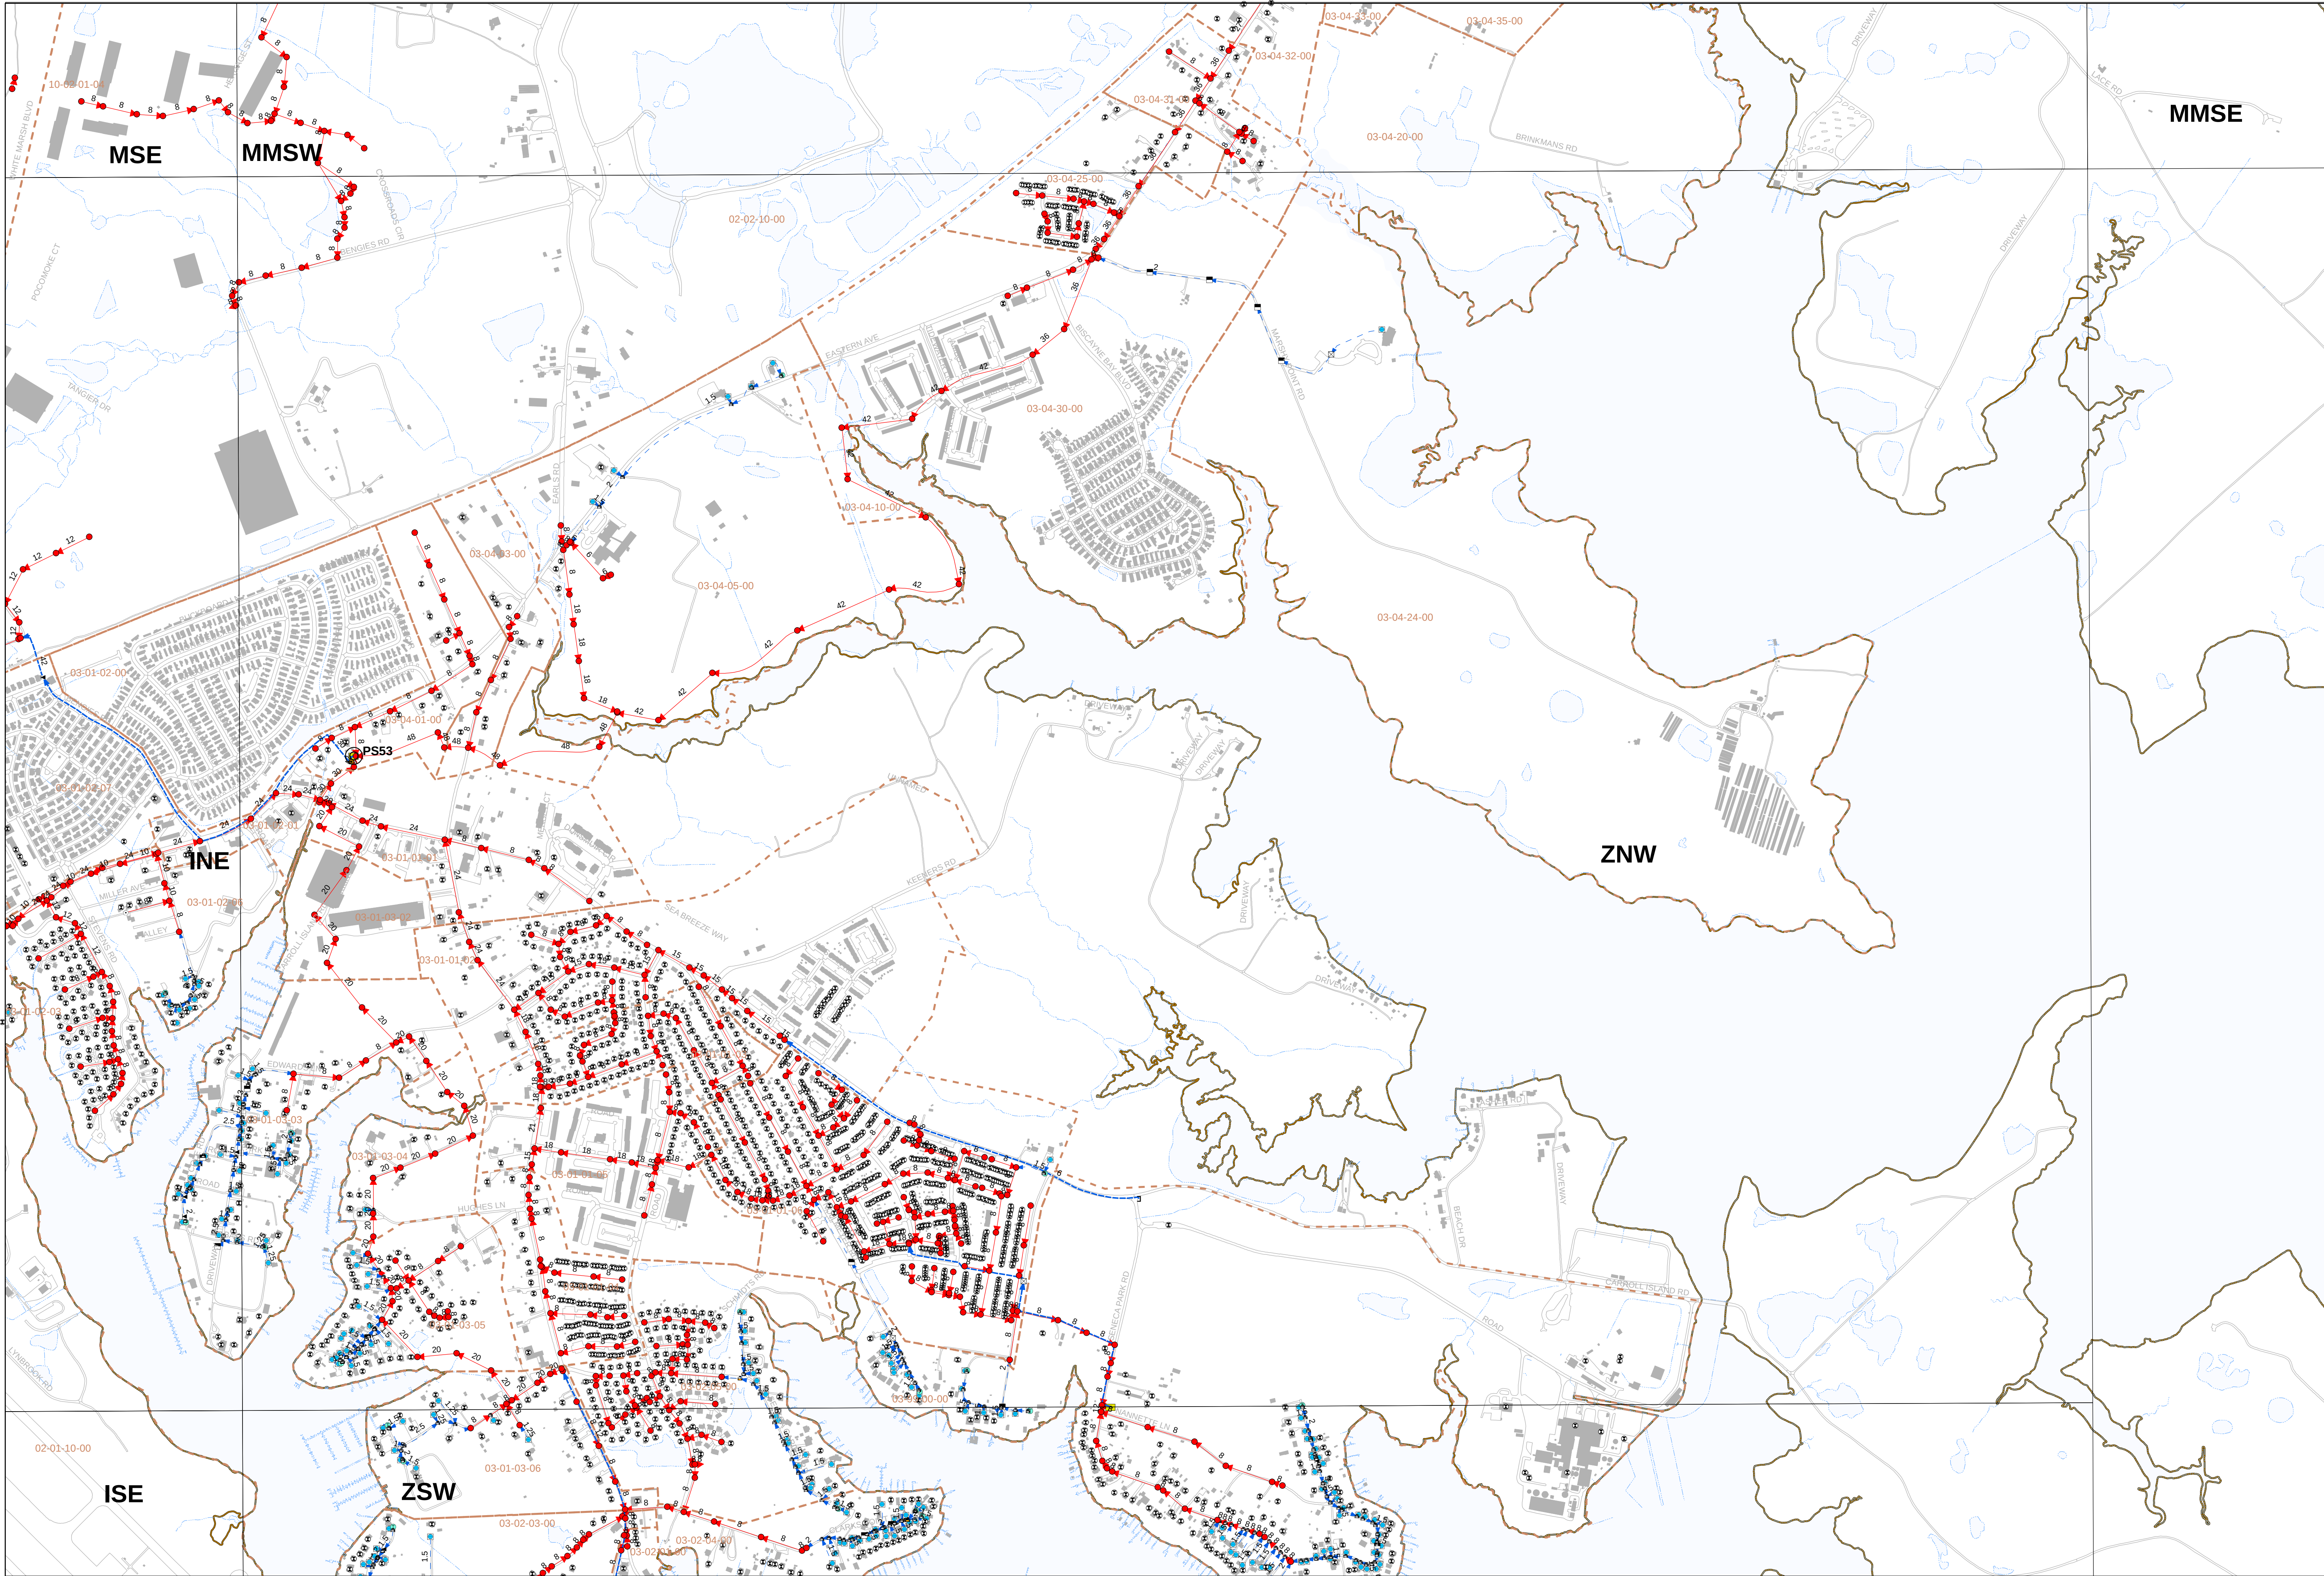

Map Location

Map ZNW

Legend

- Pumping Station SSO Structure
- Non-Pumping Station SSO Structure
- Gravity Main - Collector with Pipe Size
- Gravity Main - Inverted Siphon
- Gravity Main - Overflow
- Pressure Main - Force Main with Pipe Size
- Pressure Main - Low Pressure
- Pressure Main - Vacuum
- Sewer Manhole
- Network Structure**
 - Discharge Structure
 - Diversion Chamber
 - Diversion Point
 - Junction Chamber
 - Pumping Station
 - Treatment Plant
 - Lift Station
- Cleanout**
 - Cleanout
 - Flushing Structure
 - Inline Cleanout
 - Lamp Hole
- System Valve**
 - Gate
 - Plug
- Control Valve**
 - Air Release
 - Flushing Connection
 - Terminal Flushing
 - Vacuum Release
- Fitting**
 - Bend
 - Cap
 - Fitting
 - Reducer
 - Tee
 - Wye
- Sewer Grinder Pump
- Lateral Point
- Sewer Service Area
- Building Footprint
- Stream

0 250 500 1,000 1,500
Scale
Feature Class Production Dates

Original Date of Data Capture: March 2005 through March 2018
with Ongoing Maintenance through Date of Map Production.


Maryland State Plane: NAD83 HARN

Scale of Data Capture: 1" = 200'





Sanitary Sewer Collection System - Annual Report for 2021
Baltimore County, Maryland

Report Date: April 1, 2022

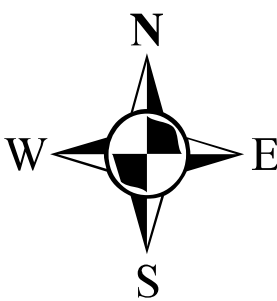

Baltimore County, Maryland
Department of Public Works
GIS Services

Map Production Date: January 2022

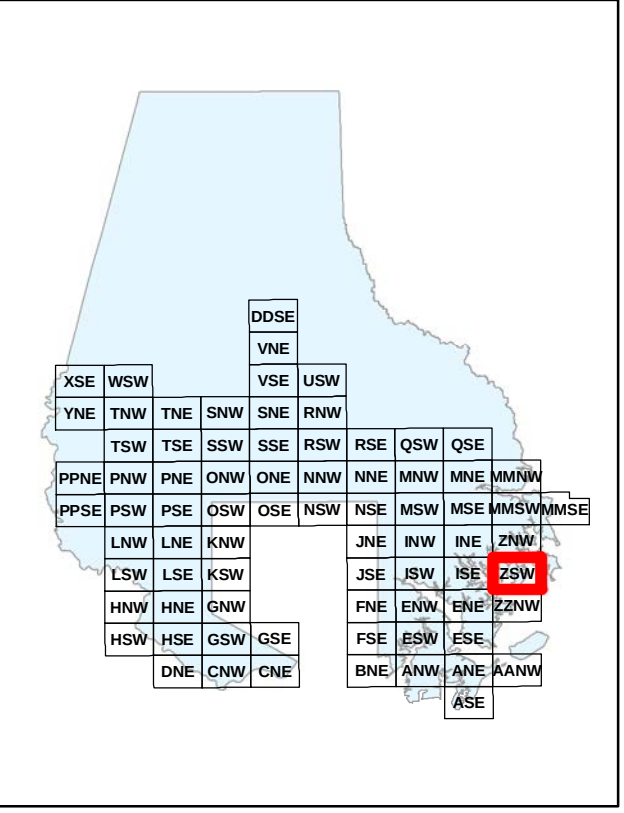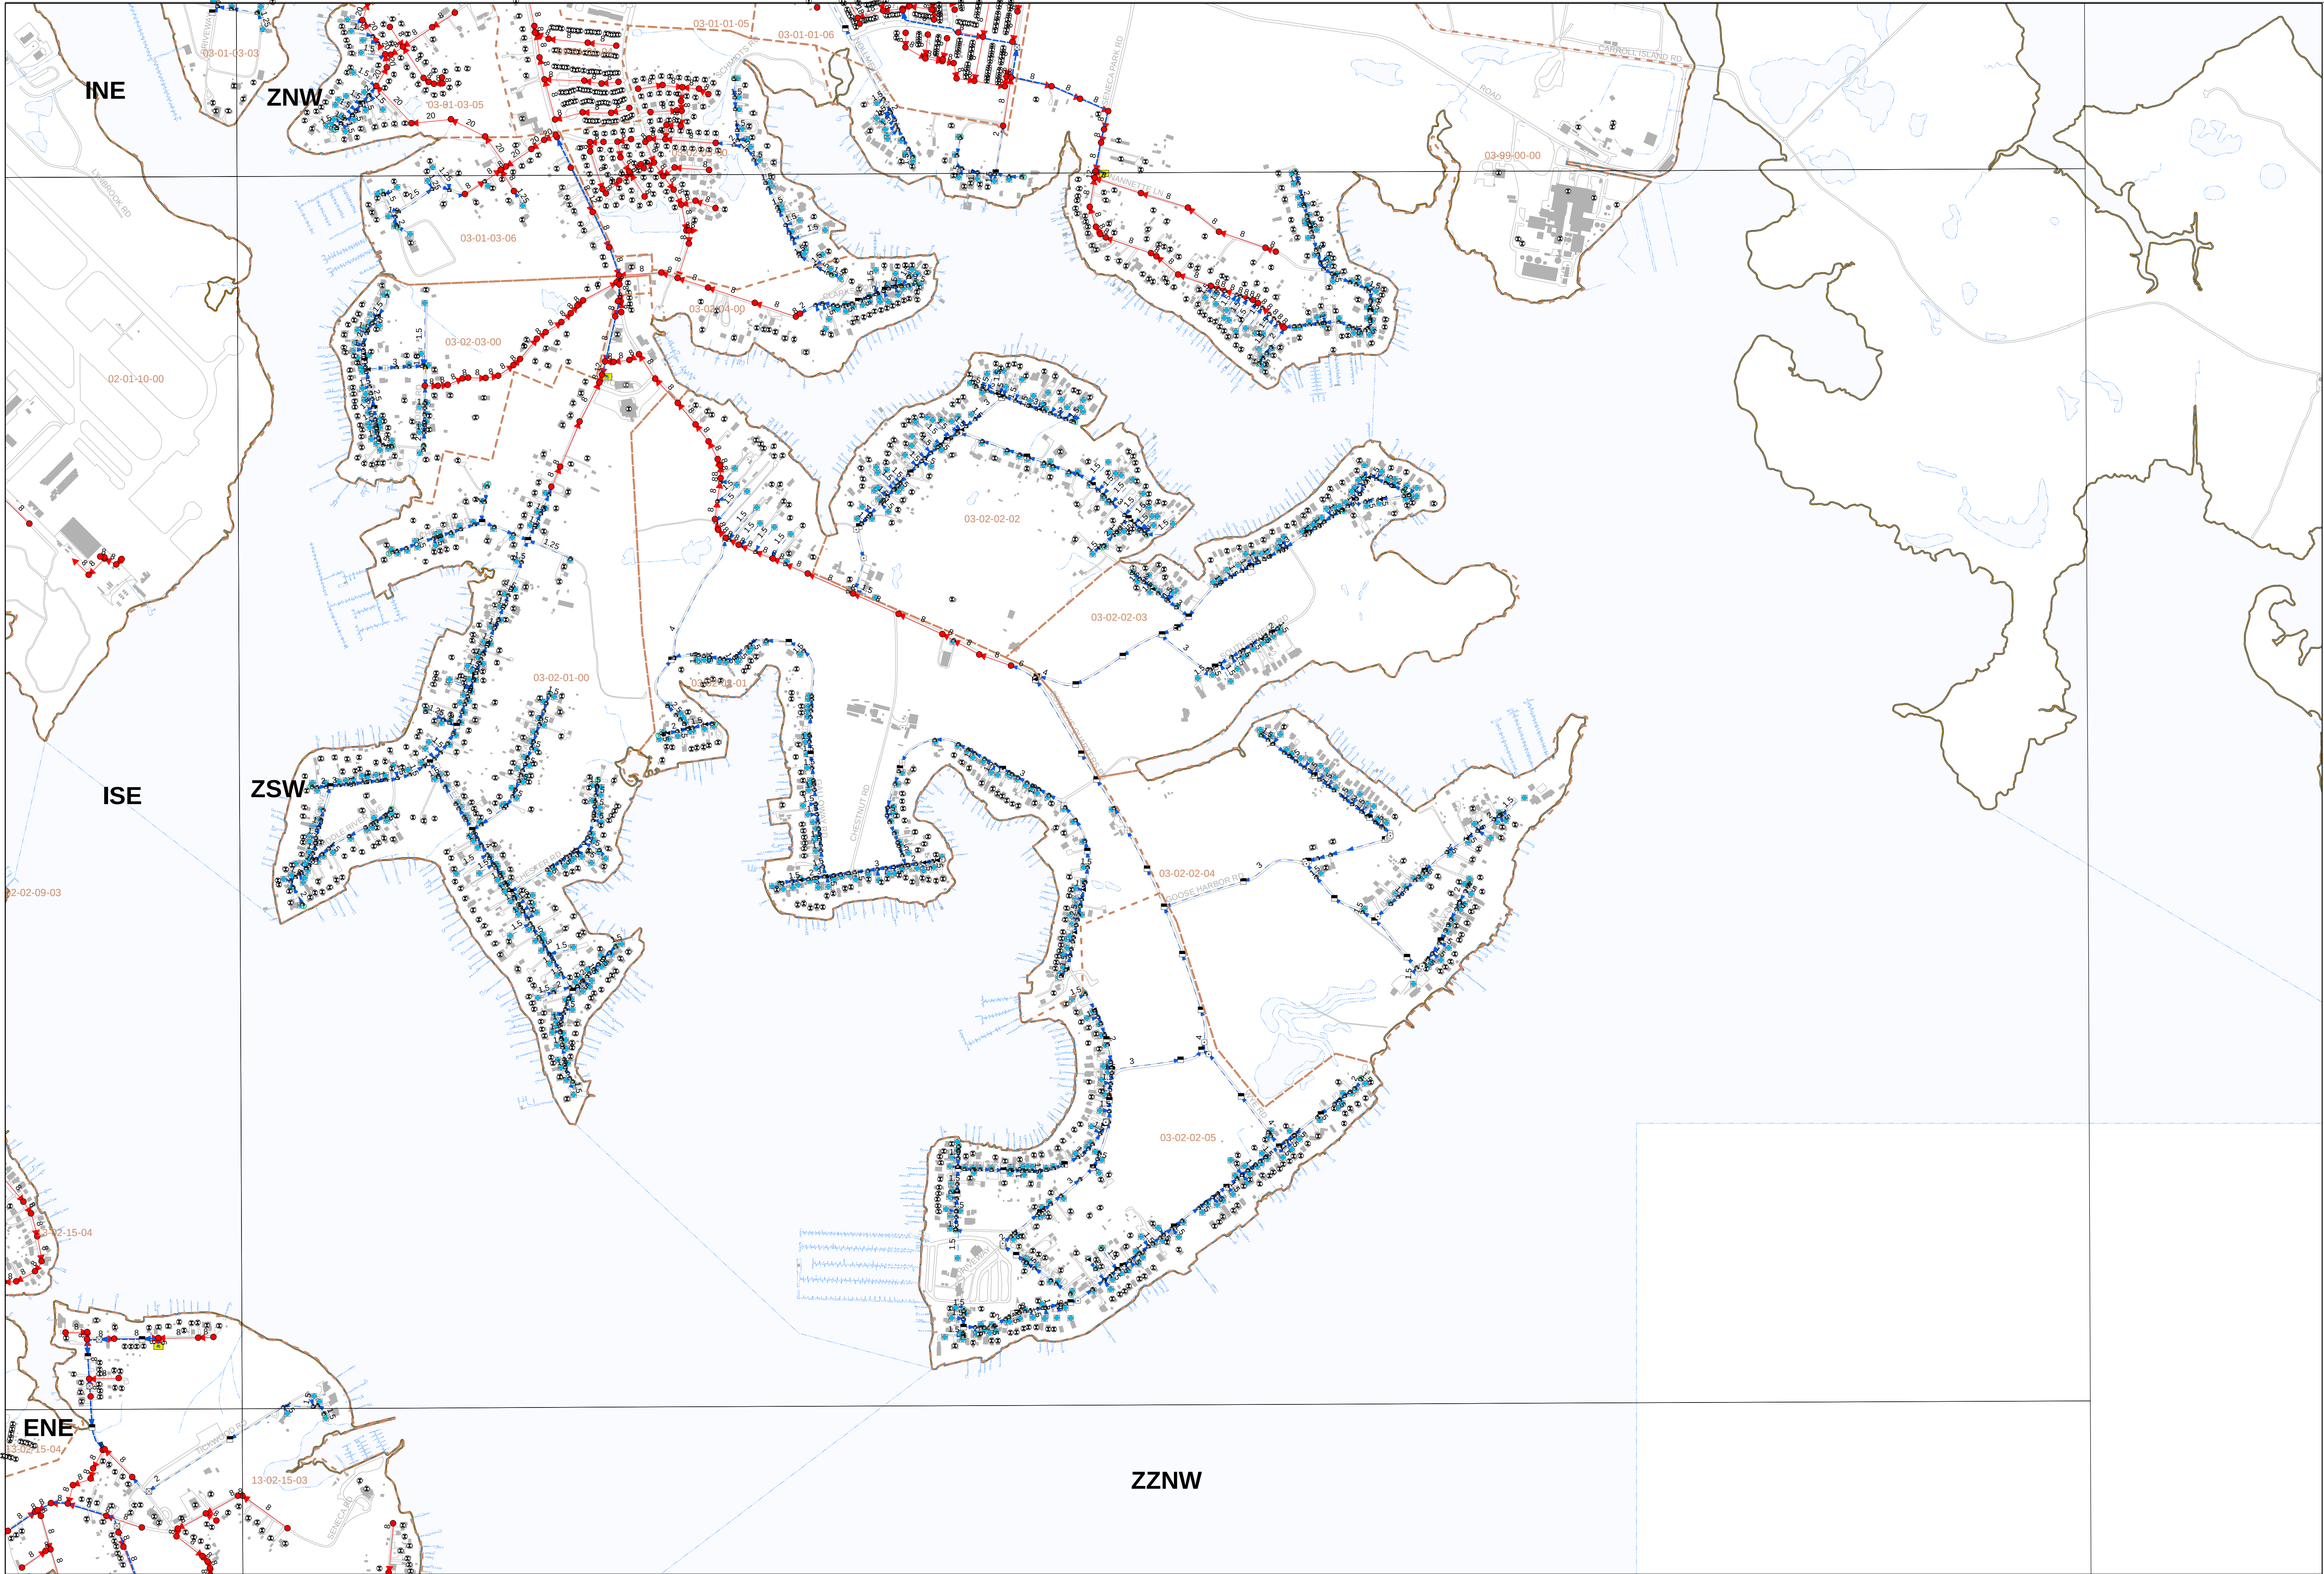

Map Location

Map ZSW

Legend

- Pumping Station SSO Structure
- Non-Pumping Station SSO Structure
- Gravity Main - Collector with Pipe Size
- Gravity Main - Inverted Siphon
- Gravity Main - Overflow
- Pressure Main - Force Main with Pipe Size
- Pressure Main - Low Pressure
- Pressure Main - Vacuum
- Sewer Manhole

Network Structure

- Discharge Structure
- Diversion Chamber
- Diversion Point
- Junction Chamber
- Pumping Station
- Treatment Plant
- Lift Station

Cleanout

- Cleanout
- Flushing Structure
- Inline Cleanout
- Lamp Hole

System Valve

- Gate
- Plug

Control Valve

- Air Release
- Flushing Connection
- Terminal Flushing
- Vacuum Release

Fitting

- Bend
- Cap
- Fitting
- Reducer
- Tee
- Wye

- Sewer Grinder Pump
- Lateral Point
- Sewer Service Area
- Building Footprint
- Stream

Scale
0 250 500 1,000 1,500
Feet
Feature Class Production Dates

Original Date of Data Capture: March 2005 through March 2018
with Ongoing Maintenance through Date of Map Production.


Maryland State Plane: NAD83 HARN

Scale of Data Capture: 1" = 200'



Sanitary Sewer Collection System - Annual Report for 2021 Baltimore County, Maryland

Report Date: April 1, 2022

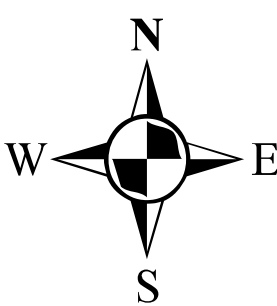

Baltimore County, Maryland
Department of Public Works
GIS Services

Map Production Date: January 2022


Original Date of Data Capture: March 2005 through March 2018
with Ongoing Maintenance through Date of Map Production.

Maryland State Plane: NAD83 HARN

Scale of Data Capture: 1" = 200'




Report Date: April 1, 2022

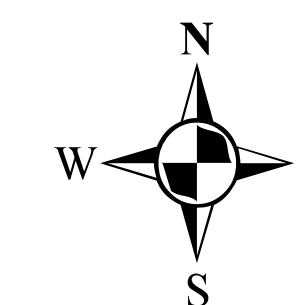

Baltimore County, Maryland
Department of Public Works
GIS Services

Map Production Date: January 2022

ATNII

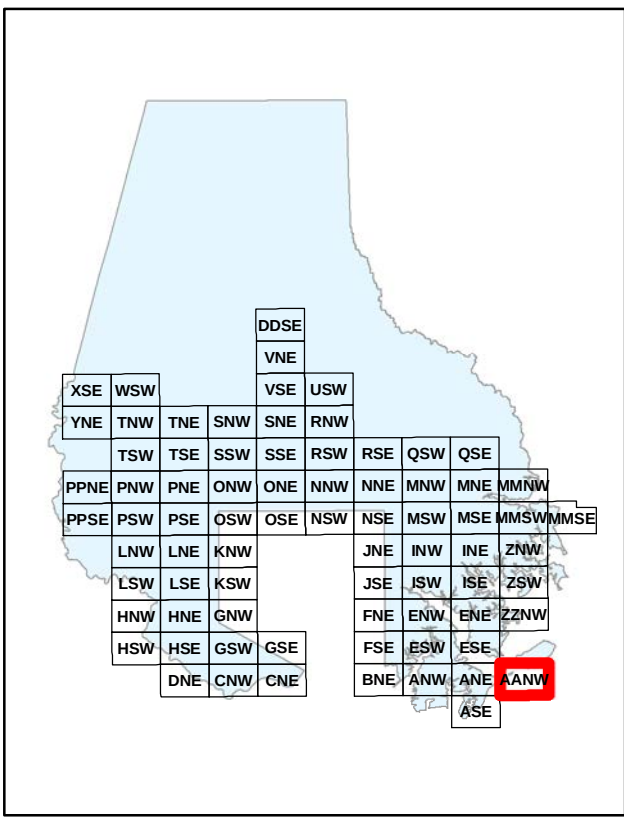

Map Location

Map AANW

 Pumping Station SSO Structure
 Non-Pumping Station SSO Structure
 Gravity Main - Collector with Pipe Size
 Gravity Main - Inverted Siphon
 Gravity Main - Overflow
 Pressure Main - Force Main with Pipe Size
 Pressure Main - Low Pressure
 Pressure Main - Vacuum
 Sewer Manhole

Network Structure

- | | |
|---|---------------------|
|  | Discharge Structure |
|  | Diversion Chamber |
|  | Diversion Point |
|  | Junction Chamber |
|  | Pumping Station |
|  | Treatment Plant |
|  | Lift Station |

Cleanout

-  Cleanout
-  Flushing Structure
-  Inline Cleanout
-  Lamp Hole

System Valve

-  Gate
 Plug

Control Valve



- | | |
|---|---------------------|
|  | Air Release |
|  | Flushing Connection |
|  | Terminal Flushing |
|  | Vacuum Release |

Fitting

- | | |
|---|---------|
|  | Bend |
|  | Cap |
|  | Fitting |
|  | Reducer |
|  | Tee |
|  | Wye |

- Sewer Grinder Pump
Lateral Point

-  Sewer Service Area
 Building Footprint
 Stream

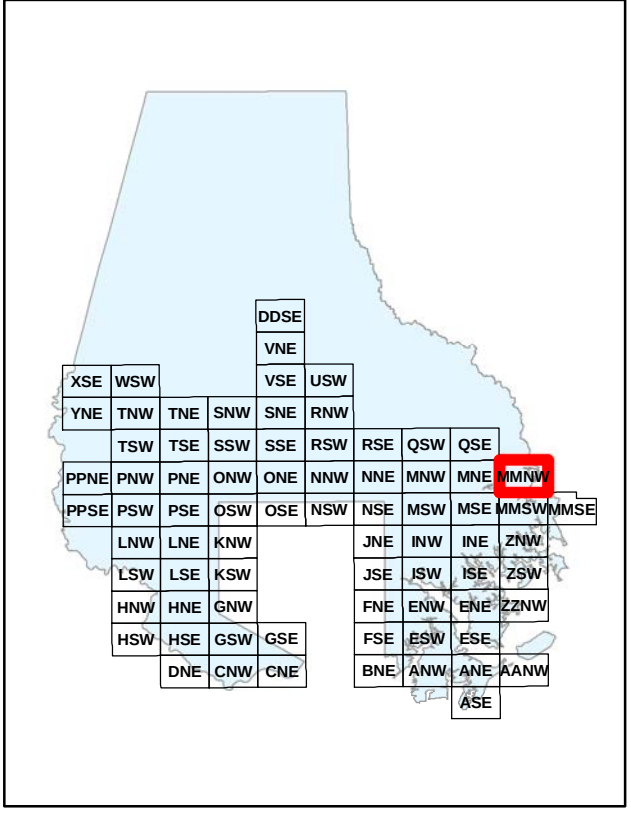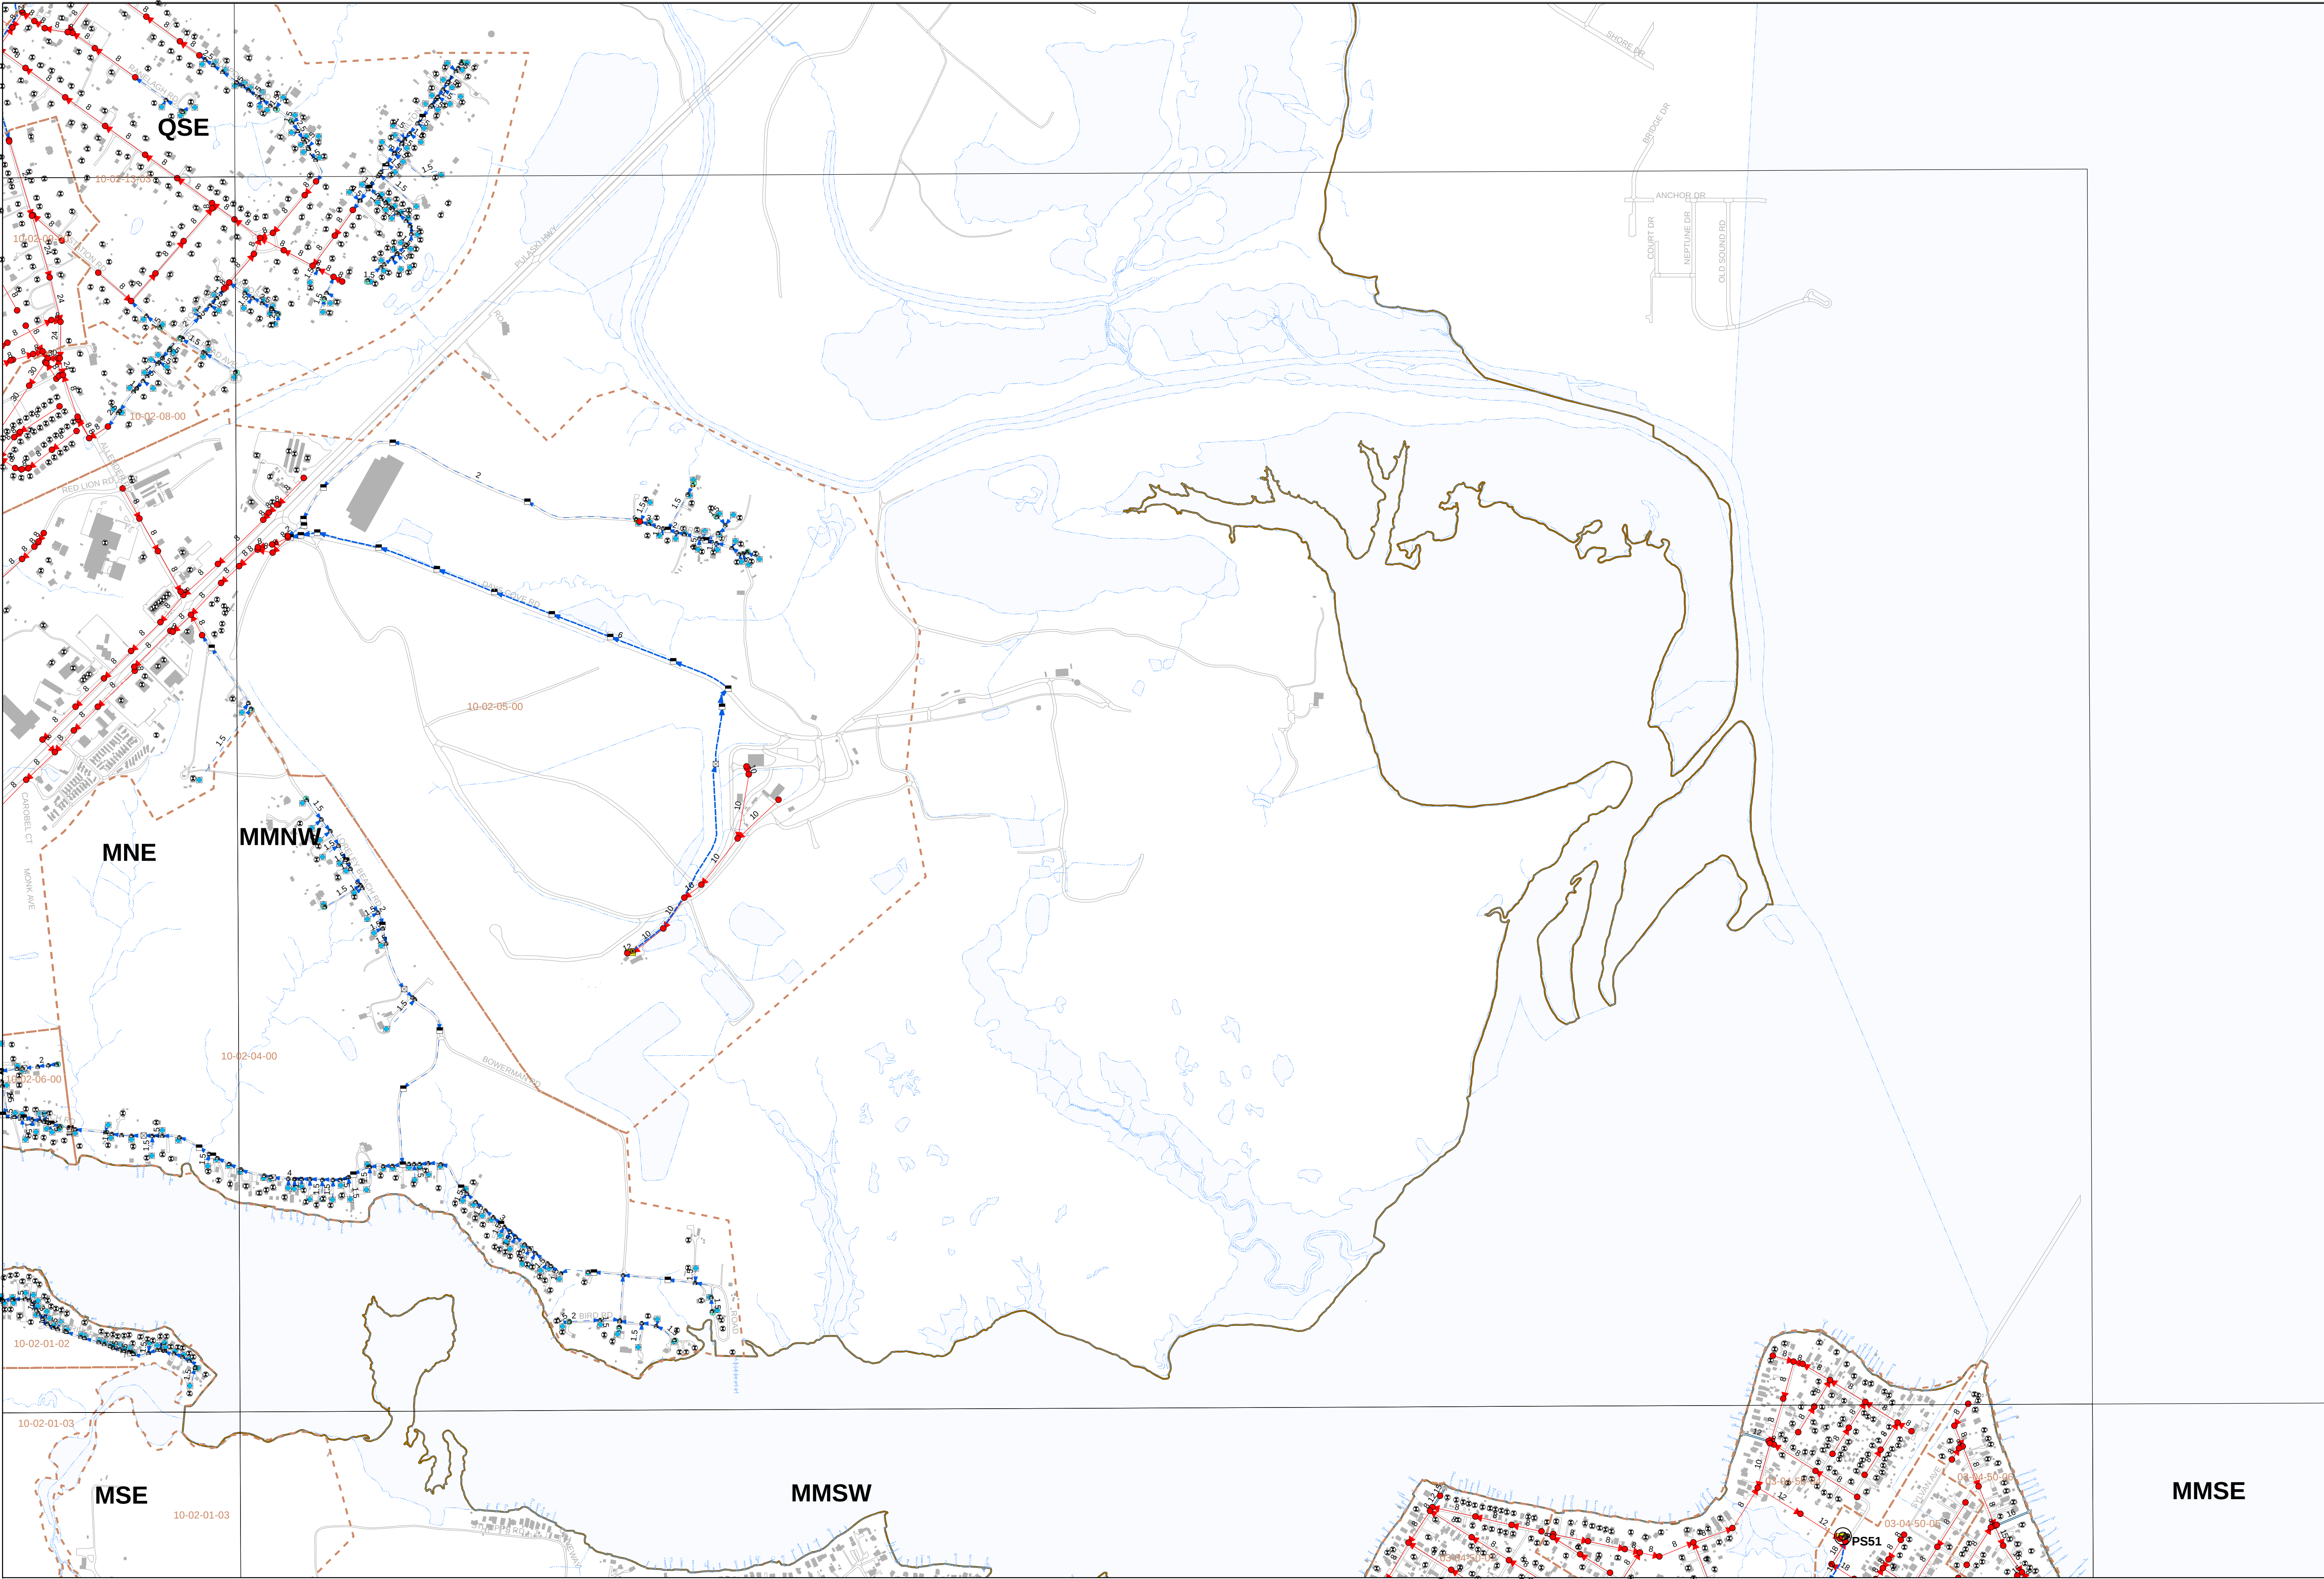

Map Location

Map MMNW

Legend

- Pumping Station SSO Structure
- Non-Pumping Station SSO Structure
- Gravity Main - Collector with Pipe Size
- Gravity Main - Inverted Siphon
- Gravity Main - Overflow
- Pressure Main - Force Main with Pipe Size
- Pressure Main - Low Pressure
- Pressure Main - Vacuum
- Sewer Manhole

Network Structure

- Discharge Structure
- Diversion Chamber
- Diversion Point
- Junction Chamber
- Pumping Station
- Treatment Plant
- Lift Station

Cleanout

- Cleanout
- Flushing Structure
- Inline Cleanout
- Lamp Hole

System Valve

- Gate
- Plug

Control Valve

- Air Release
- Flushing Connection
- Terminal Flushing
- Vacuum Release

Fitting

- Bend
- Cap
- Fitting
- Reducer
- Tee
- Wye

- Sewer Grinder Pump
- Lateral Point

- Sewer Service Area
- Building Footprint
- Stream

Scale
0 250 500 1,000 1,500
Feet
Feature Class Production Dates

Original Date of Data Capture: March 2005 through March 2018
with Ongoing Maintenance through Date of Map Production.


Maryland State Plane: NAD83 HARN

Scale of Data Capture: 1" = 200'





Sanitary Sewer Collection System - Annual Report for 2021 Baltimore County, Maryland

Report Date: April 1, 2022

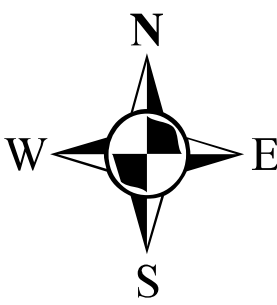

Baltimore County, Maryland
Department of Public Works
GIS Services

Map Production Date: January 2022

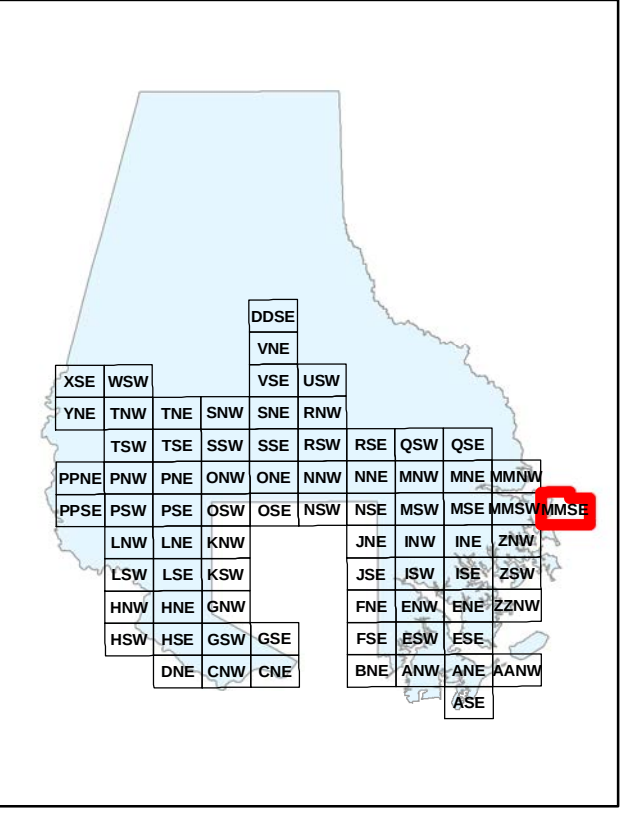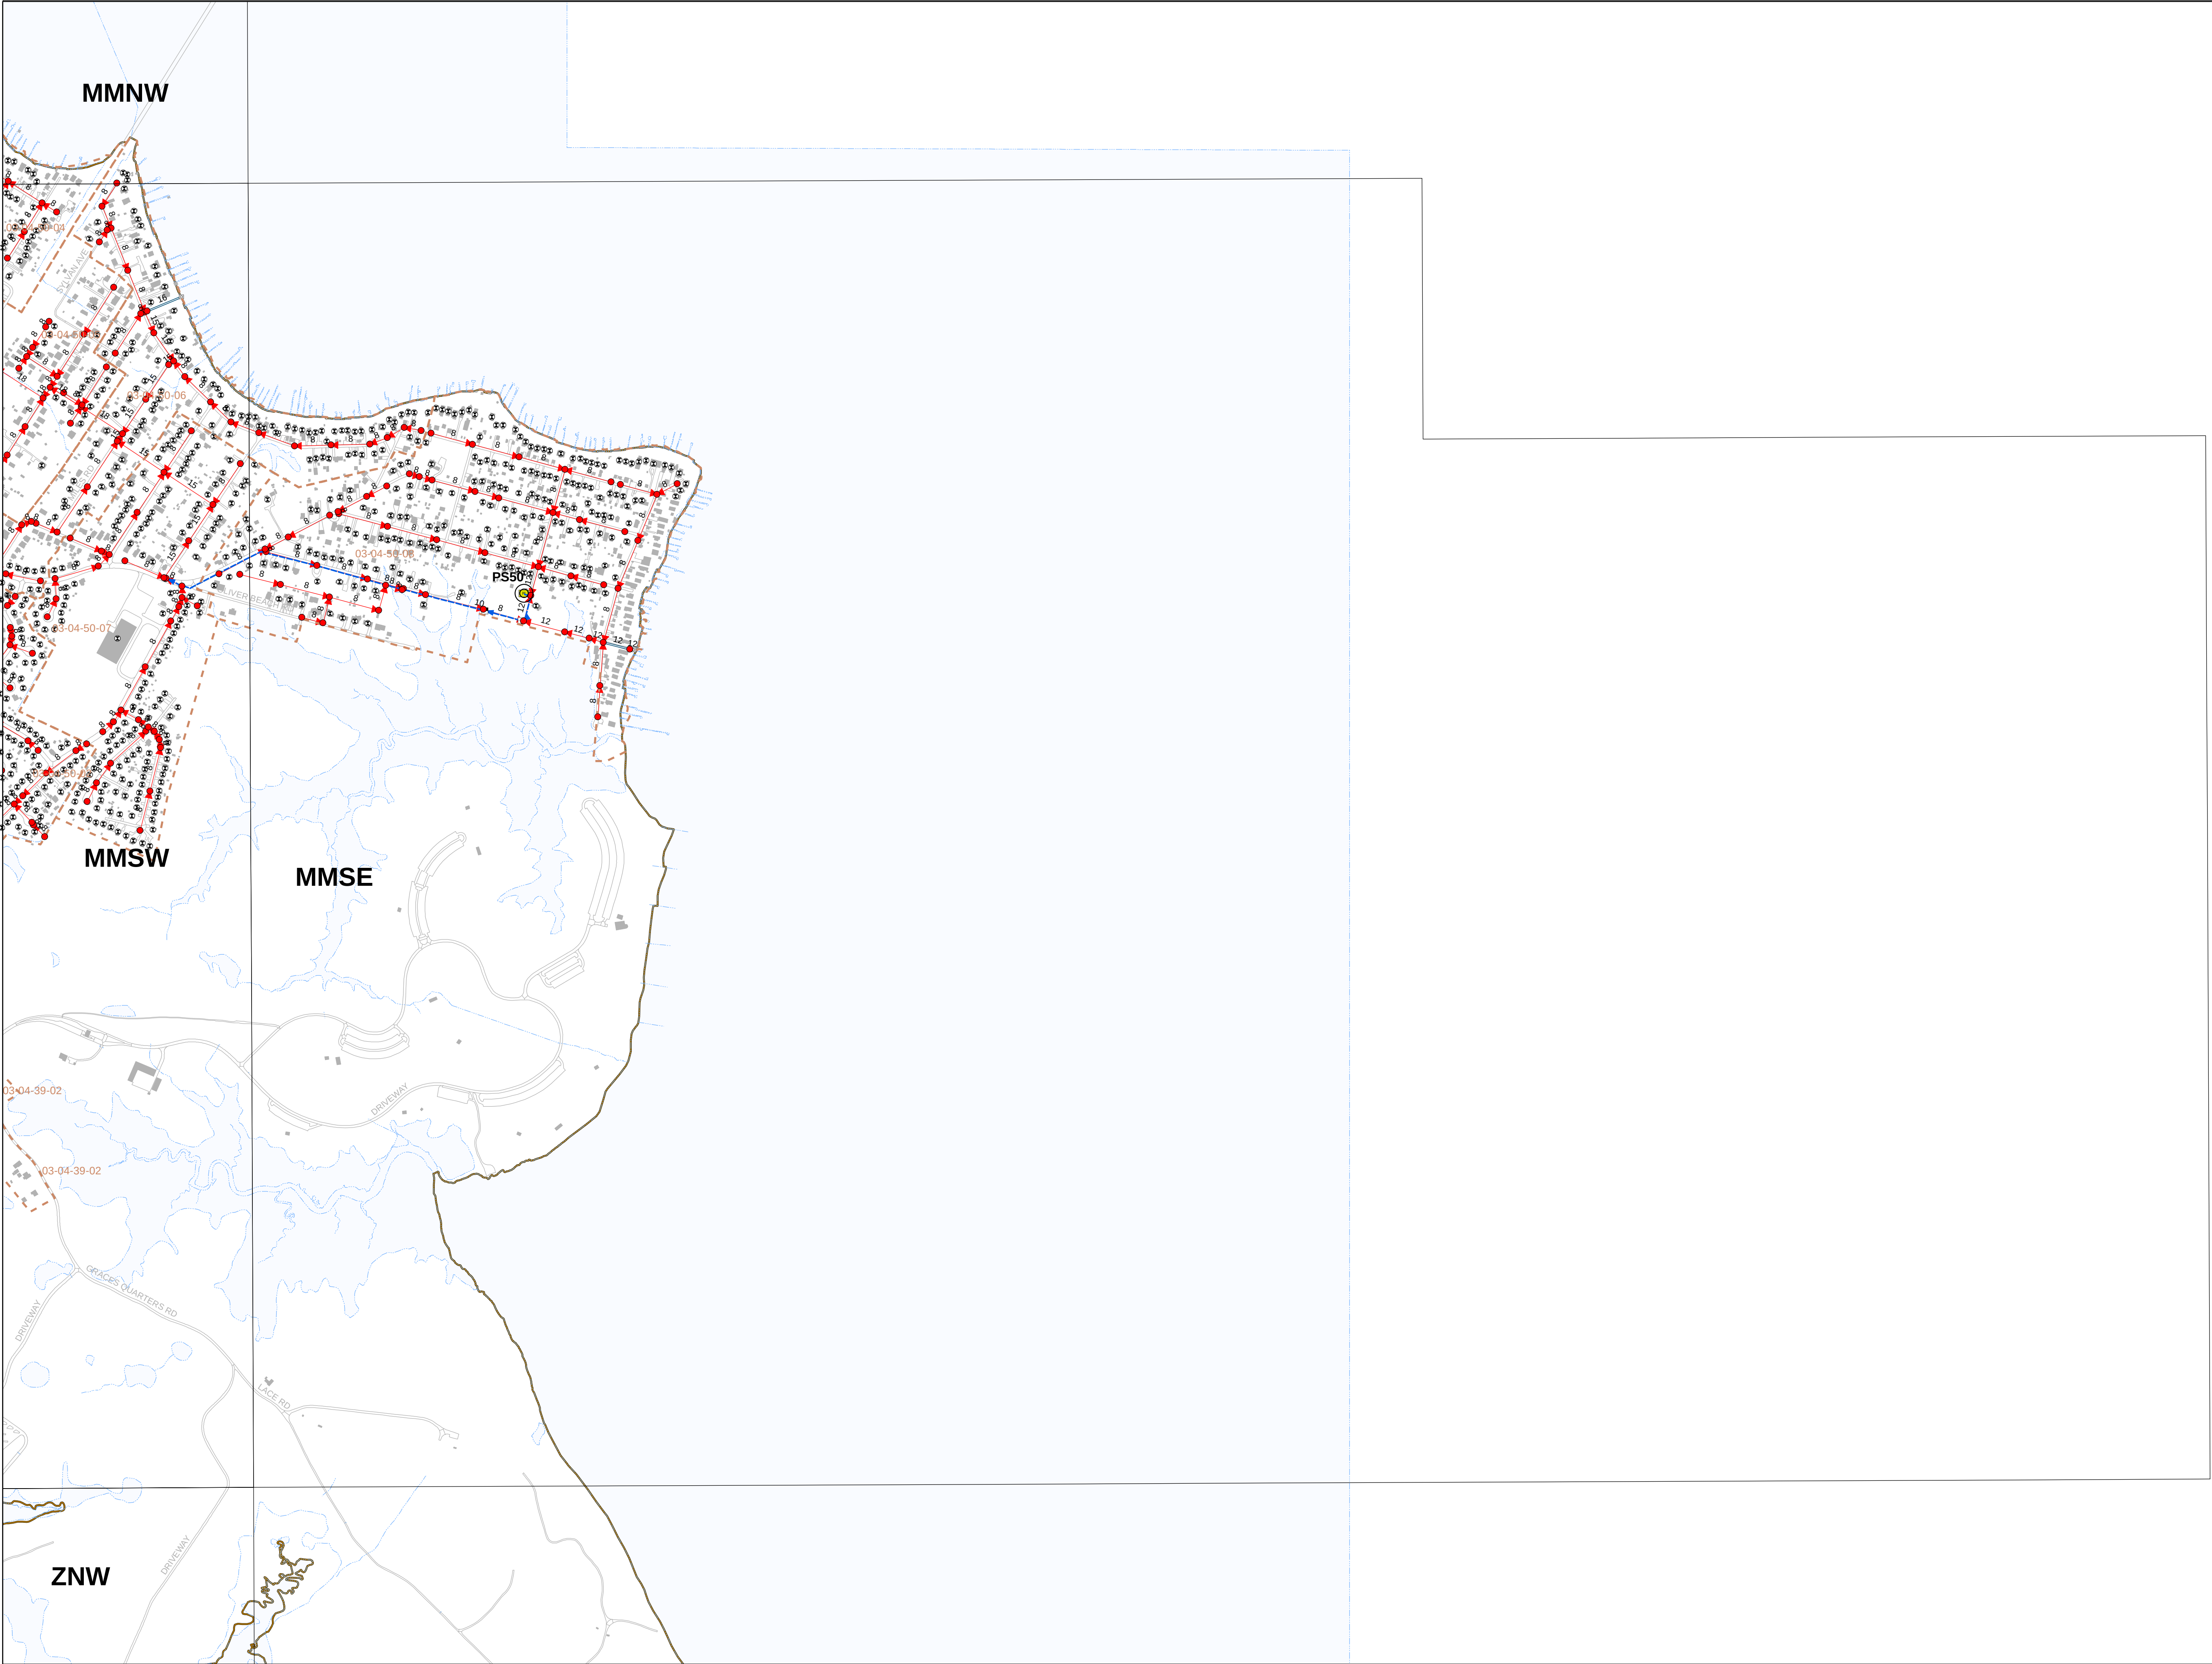

Map Location

Map MMSE

Legend

- Pumping Station SSO Structure
- Non-Pumping Station SSO Structure

- Gravity Main - Collector with Pipe Size
- Gravity Main - Inverted Siphon
- Gravity Main - Overflow
- Pressure Main - Force Main with Pipe Size
- Pressure Main - Low Pressure
- Pressure Main - Vacuum
- Sewer Manhole

Network Structure

- Discharge Structure
- Diversion Chamber
- Diversion Point
- Junction Chamber
- Pumping Station
- Treatment Plant
- Lift Station

Cleanout

- Cleanout
- Flushing Structure
- Inline Cleanout
- Lamp Hole

System Valve

- Gate
- Plug

Control Valve

- Air Release
- Flushing Connection
- Terminal Flushing
- Vacuum Release

Fitting

- Bend
- Cap
- Fitting
- Reducer
- Tee
- Wye

- Sewer Grinder Pump
- Lateral Point

- Sewer Service Area
- Building Footprint
- Stream

Scale
0 250 500 1,000 1,500
Feet
Feature Class Production Dates

Original Date of Data Capture: March 2005 through March 2018
with Ongoing Maintenance through Date of Map Production.


Maryland State Plane: NAD83 HARN

Scale of Data Capture: 1" = 200'





Sanitary Sewer Collection System - Annual Report for 2021 Baltimore County, Maryland

Report Date: April 1, 2022

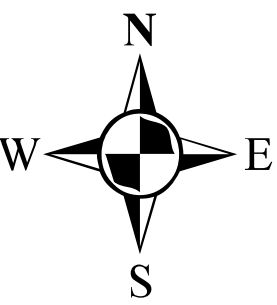

Baltimore County, Maryland
Department of Public Works
GIS Services

Map Production Date: January 2022

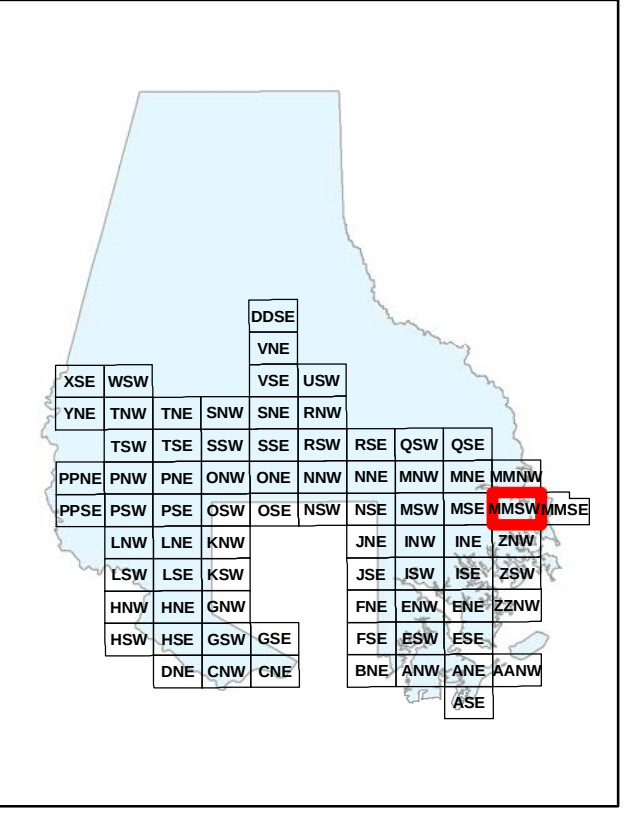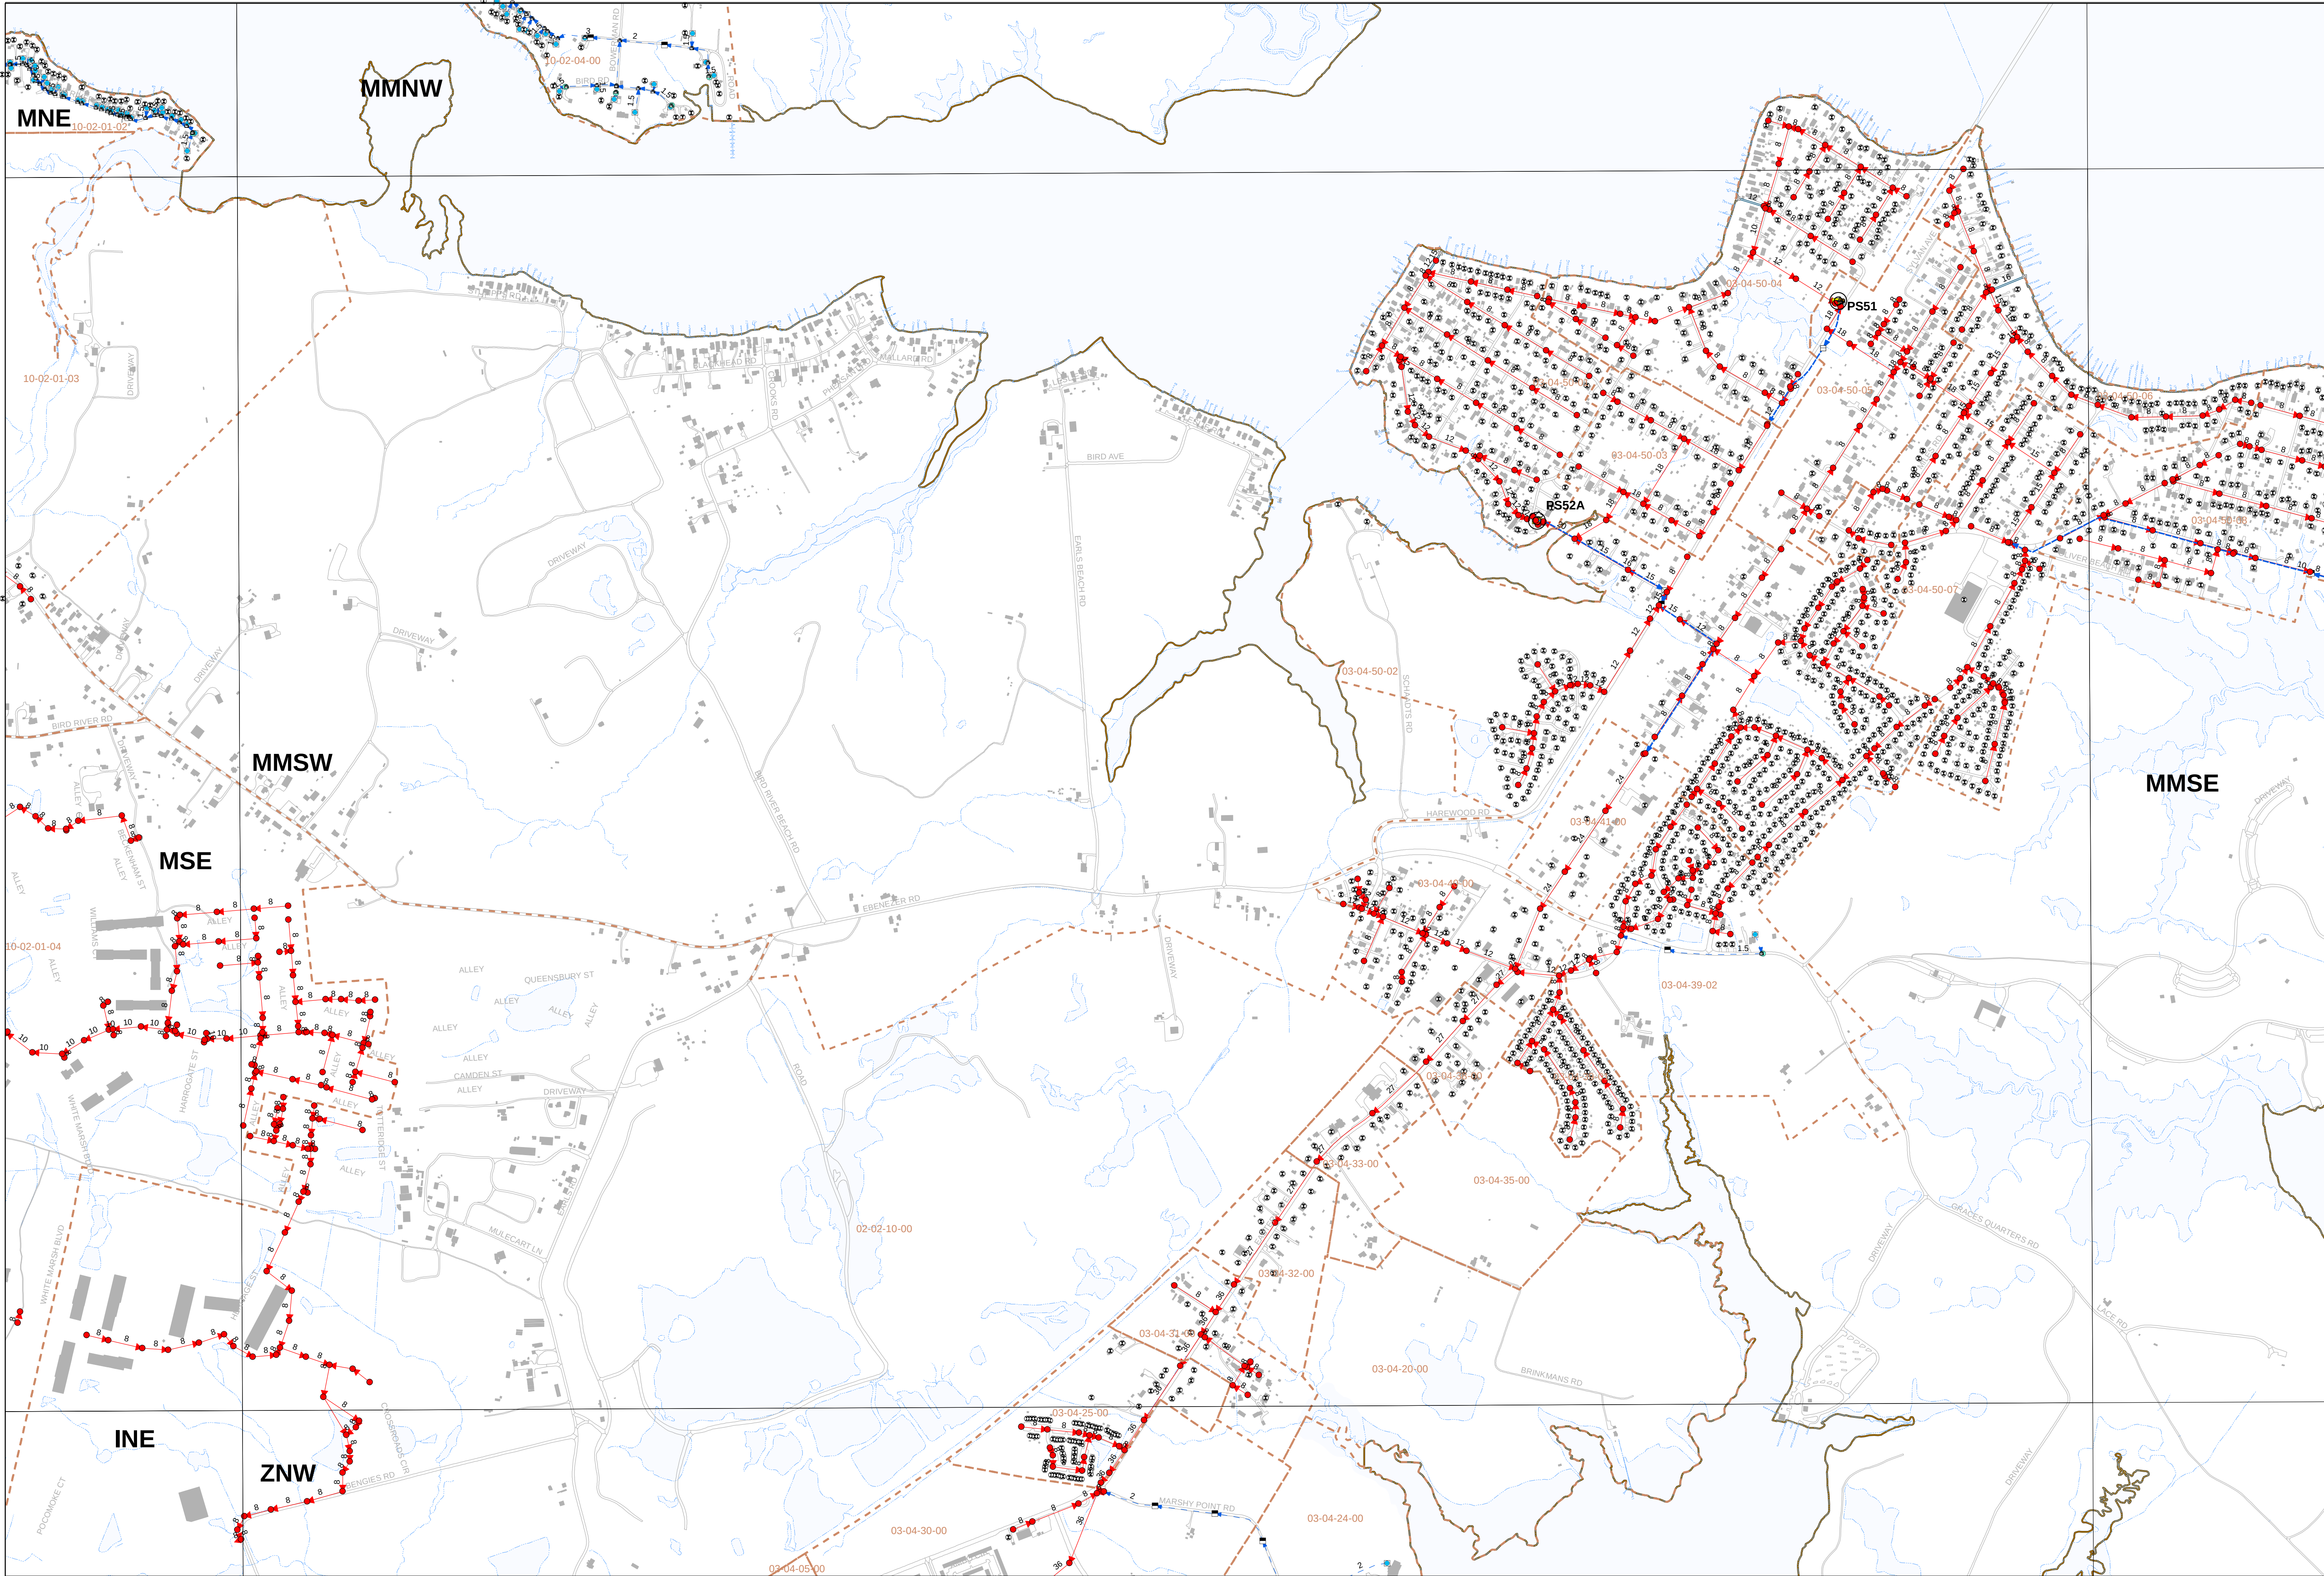

Map Location

Map MMSW

Legend

- Pumping Station SSO Structure
- Non-Pumping Station SSO Structure
- Gravity Main - Collector with Pipe Size
- Gravity Main - Inverted Siphon
- Gravity Main - Overflow
- Pressure Main - Force Main with Pipe Size
- Pressure Main - Low Pressure
- Pressure Main - Vacuum
- Sewer Manhole

Network Structure

- Discharge Structure
- Diversion Chamber
- Diversion Point
- Junction Chamber
- Pumping Station
- Treatment Plant
- Lift Station

Cleanout

- Cleanout
- Flushing Structure
- Inline Cleanout
- Lamp Hole

System Valve

- Gate
- Plug

Control Valve

- Air Release
- Flushing Connection
- Terminal Flushing
- Vacuum Release

Fitting

- Bend
- Cap
- Fitting
- Reducer
- Tee
- Wye

- Sewer Grinder Pump
- Lateral Point

- Sewer Service Area
- Building Footprint
- Stream

0 250 500 1,000 1,500
Scale
Feature Class Production Dates

Original Date of Data Capture: March 2005 through March 2018
with Ongoing Maintenance through Date of Map Production.


Maryland State Plane: NAD83 HARN

Scale of Data Capture: 1" = 200'





Sanitary Sewer Collection System - Annual Report for 2021 Baltimore County, Maryland

Report Date: April 1, 2022

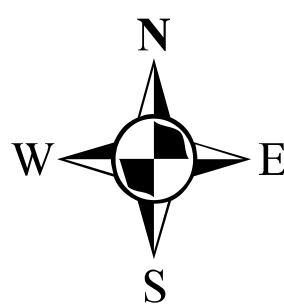

Baltimore County, Maryland
Department of Public Works
GIS Services

Map Production Date: January 2022

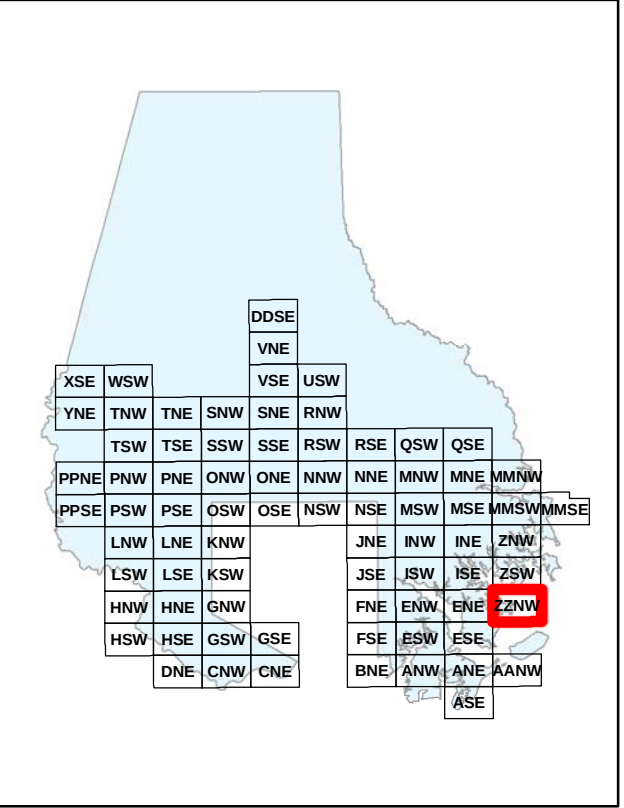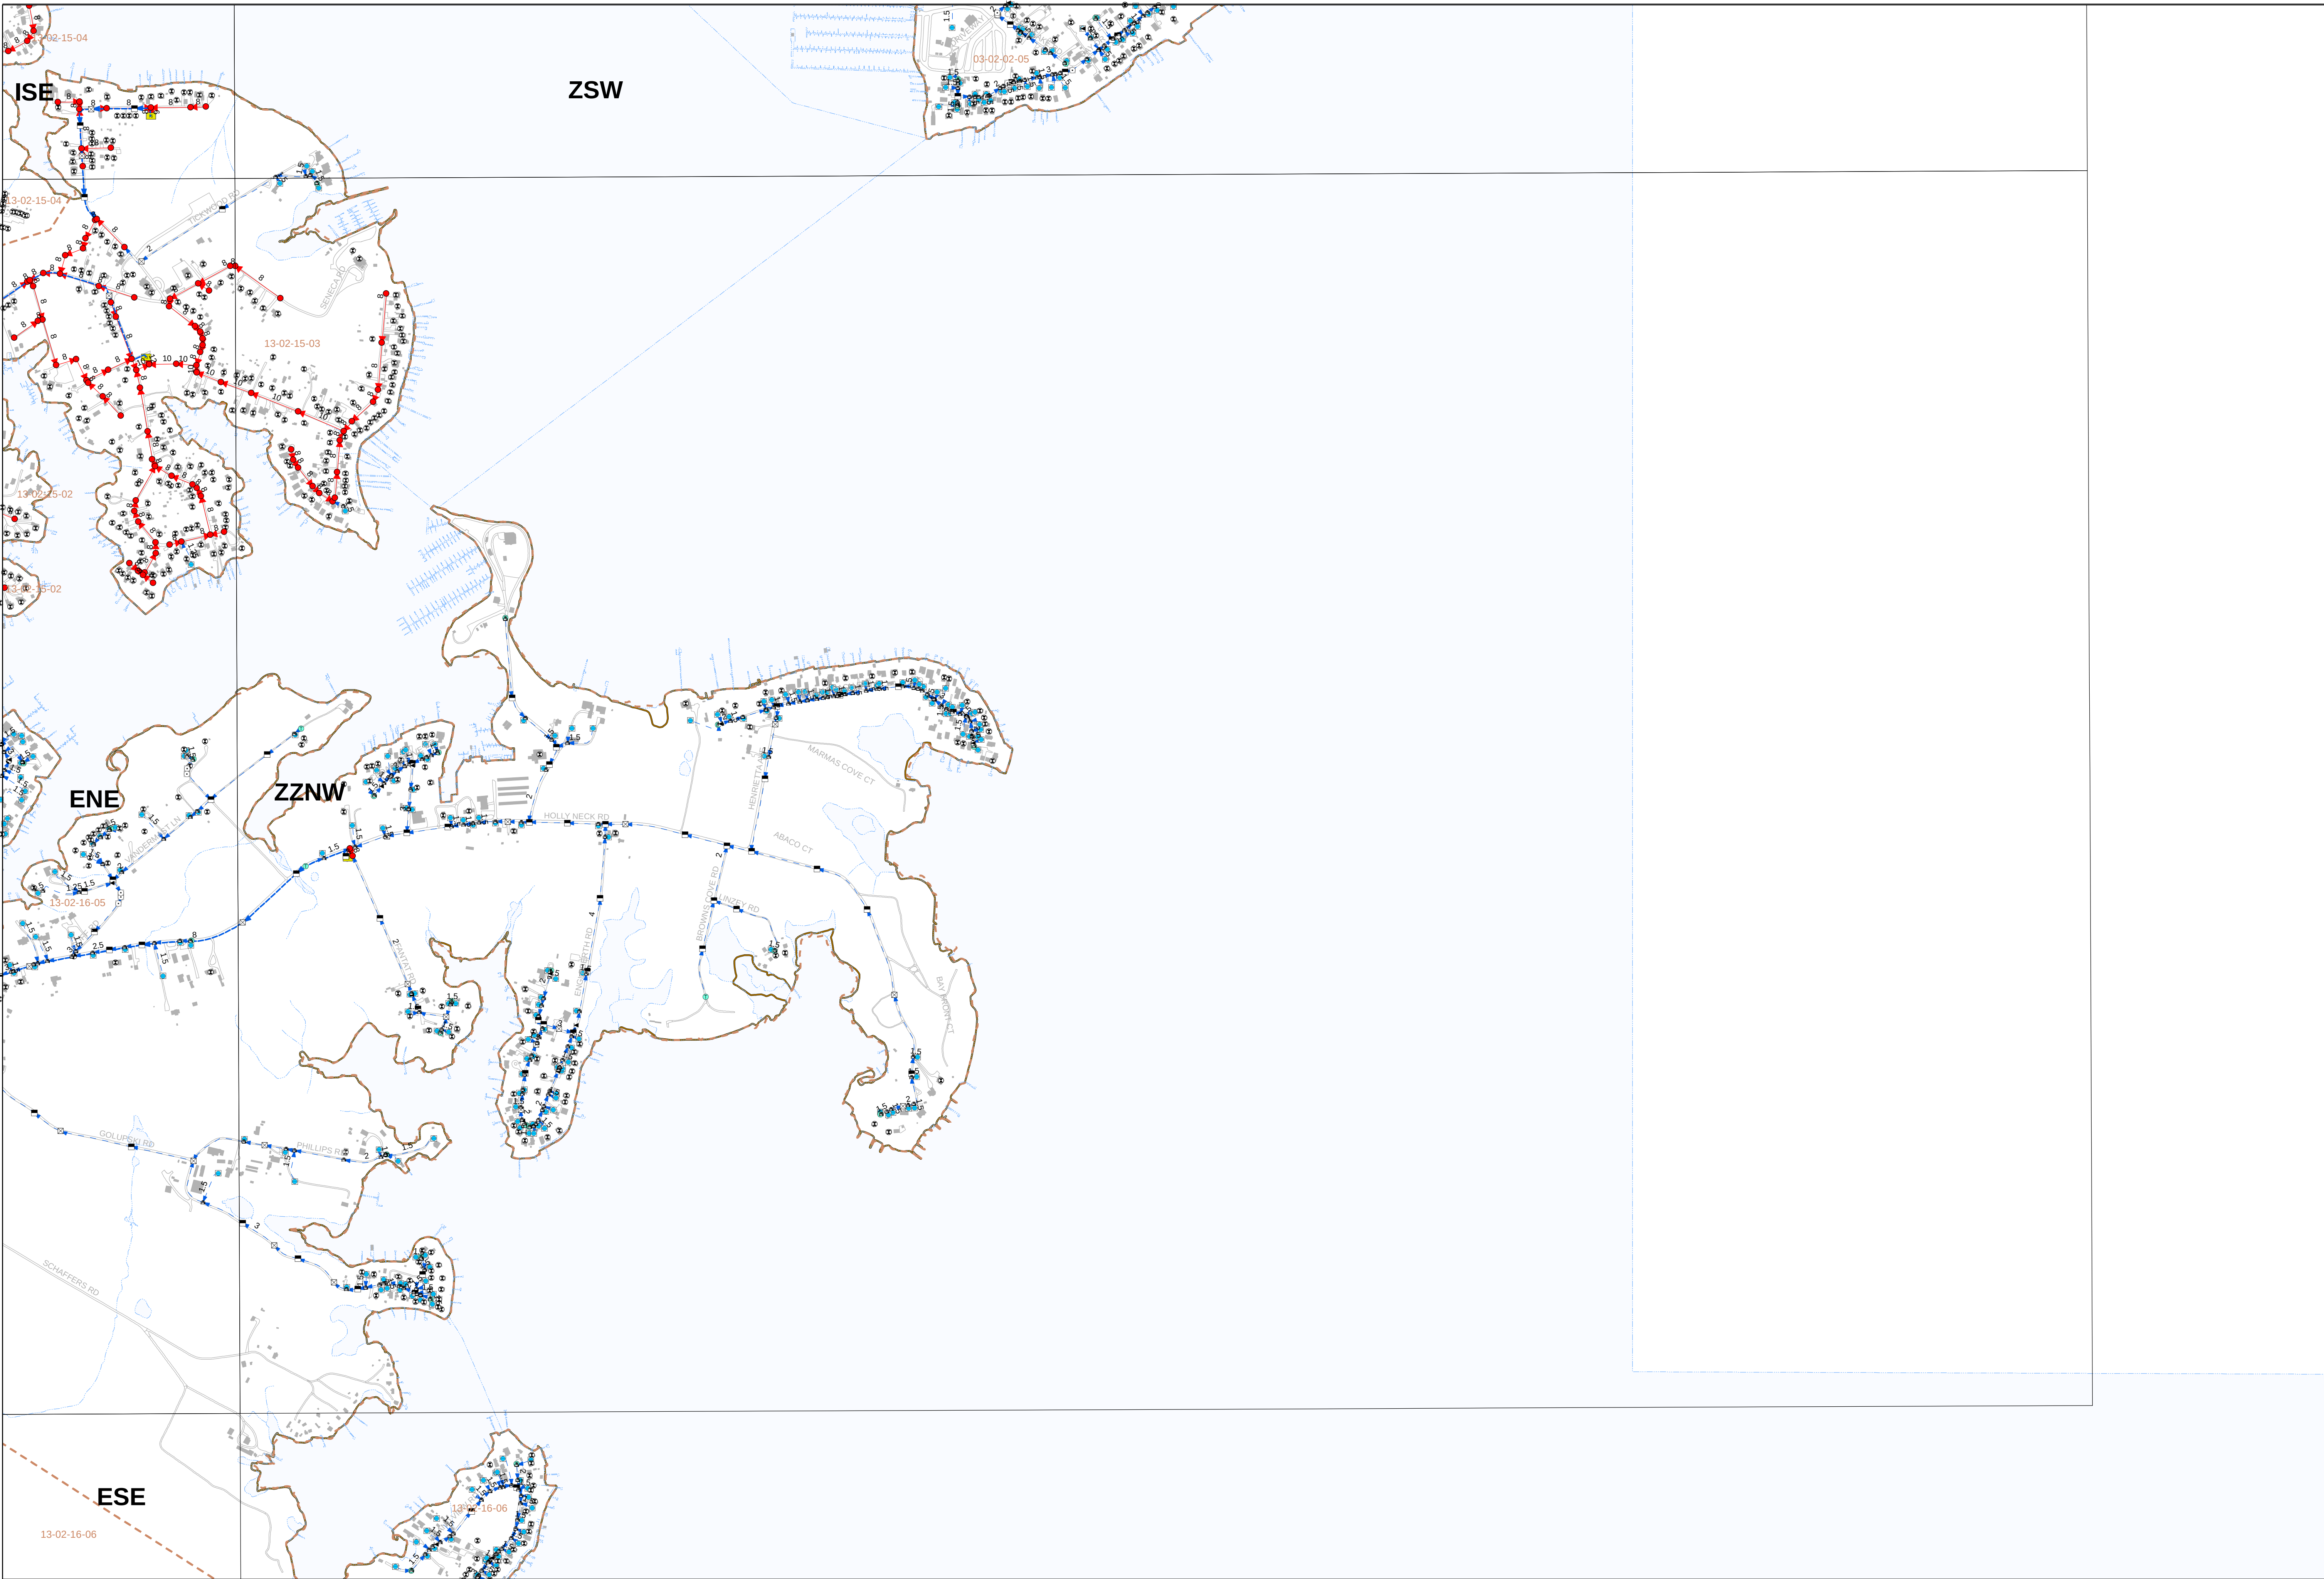

Map Location

Map ZZNW

Legend

- Pumping Station SSO Structure
- Non-Pumping Station SSO Structure
- Gravity Main - Collector with Pipe Size
- Gravity Main - Inverted Siphon
- Gravity Main - Overflow
- Pressure Main - Force Main with Pipe Size
- Pressure Main - Low Pressure
- Pressure Main - Vacuum
- Sewer Manhole

Network Structure

- Discharge Structure
- Diversion Chamber
- Diversion Point
- Junction Chamber
- Pumping Station
- Treatment Plant
- Lift Station

Cleanout

- Cleanout
- Flushing Structure
- Inline Cleanout
- Lamp Hole

System Valve

- Gate
- Plug

Control Valve

- Air Release
- Flushing Connection
- Terminal Flushing
- Vacuum Release

Fitting

- Bend
- Cap
- Fitting
- Reducer
- Tee
- Wye

Sewer Grinder Pump

- Sewer Grinder Pump

Lateral Point

- Lateral Point

Sewer Service Area

- Sewer Service Area

Building Footprint

- Building Footprint

Stream

- Stream

Scale
0 250 500 1,000 1,500
Feet
Feature Class Production Dates

Original Date of Data Capture: March 2005 through March 2018
with Ongoing Maintenance through Date of Map Production.


Maryland State Plane: NAD83 HARN

Scale of Data Capture: 1" = 200'



Sanitary Sewer Collection System - Annual Report for 2021 Baltimore County, Maryland

Report Date: April 1, 2022

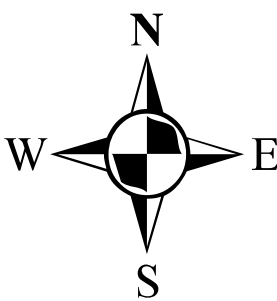

Baltimore County, Maryland
Department of Public Works
GIS Services

Map Production Date: January 2022